


1 GROUND FLOOR PLAN
SK-1.1 Plantation Office Park – Building 6100

1"=20'-0"

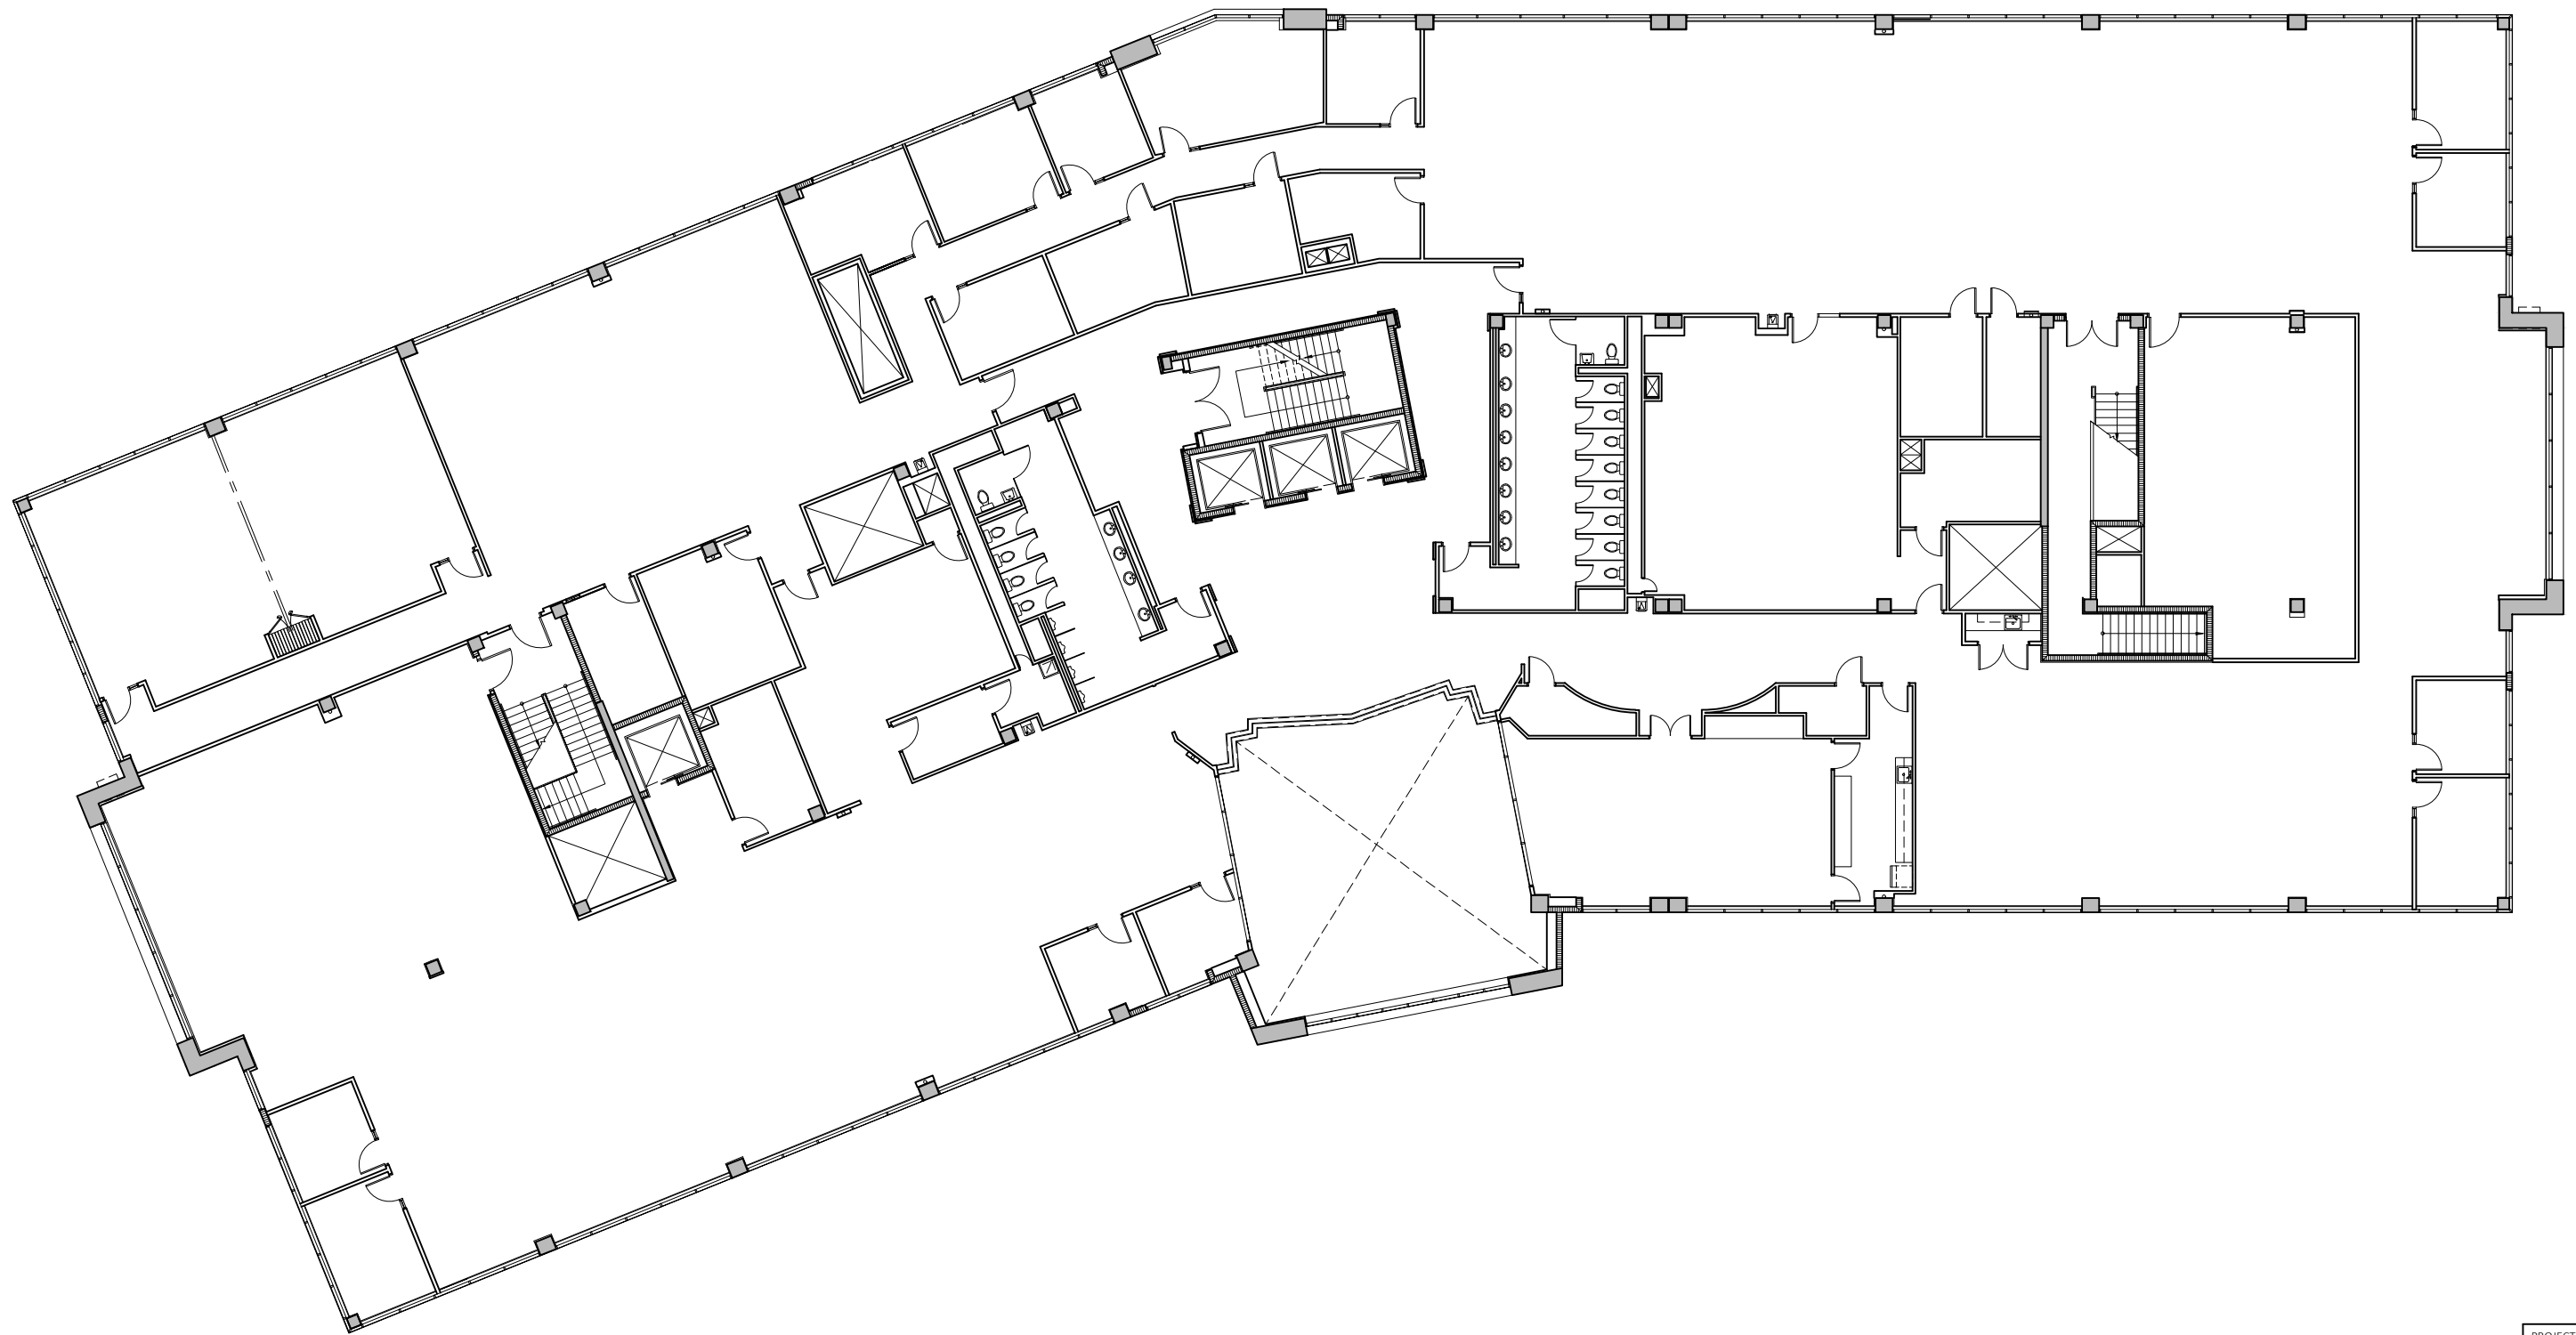

| | |
|-------------|------------|
| PROJECT NO: | 1715-00 |
| DRAWN BY: | VS |
| DATE: | 04/19/2021 |
| SCALE: | AS NOTED |
| SHEET NO: | SK-1.1 |




1 SECOND FLOOR PLAN
SK-1.2 Plantation Office Park – Building 6100

1"=20'-0"



| | |
|-------------|------------|
| PROJECT NO: | 1715-00 |
| DRAWN BY: | VS |
| DATE: | 04/19/2021 |
| SCALE: | AS NOTED |
| SHEET NO: | SK-1.2 |

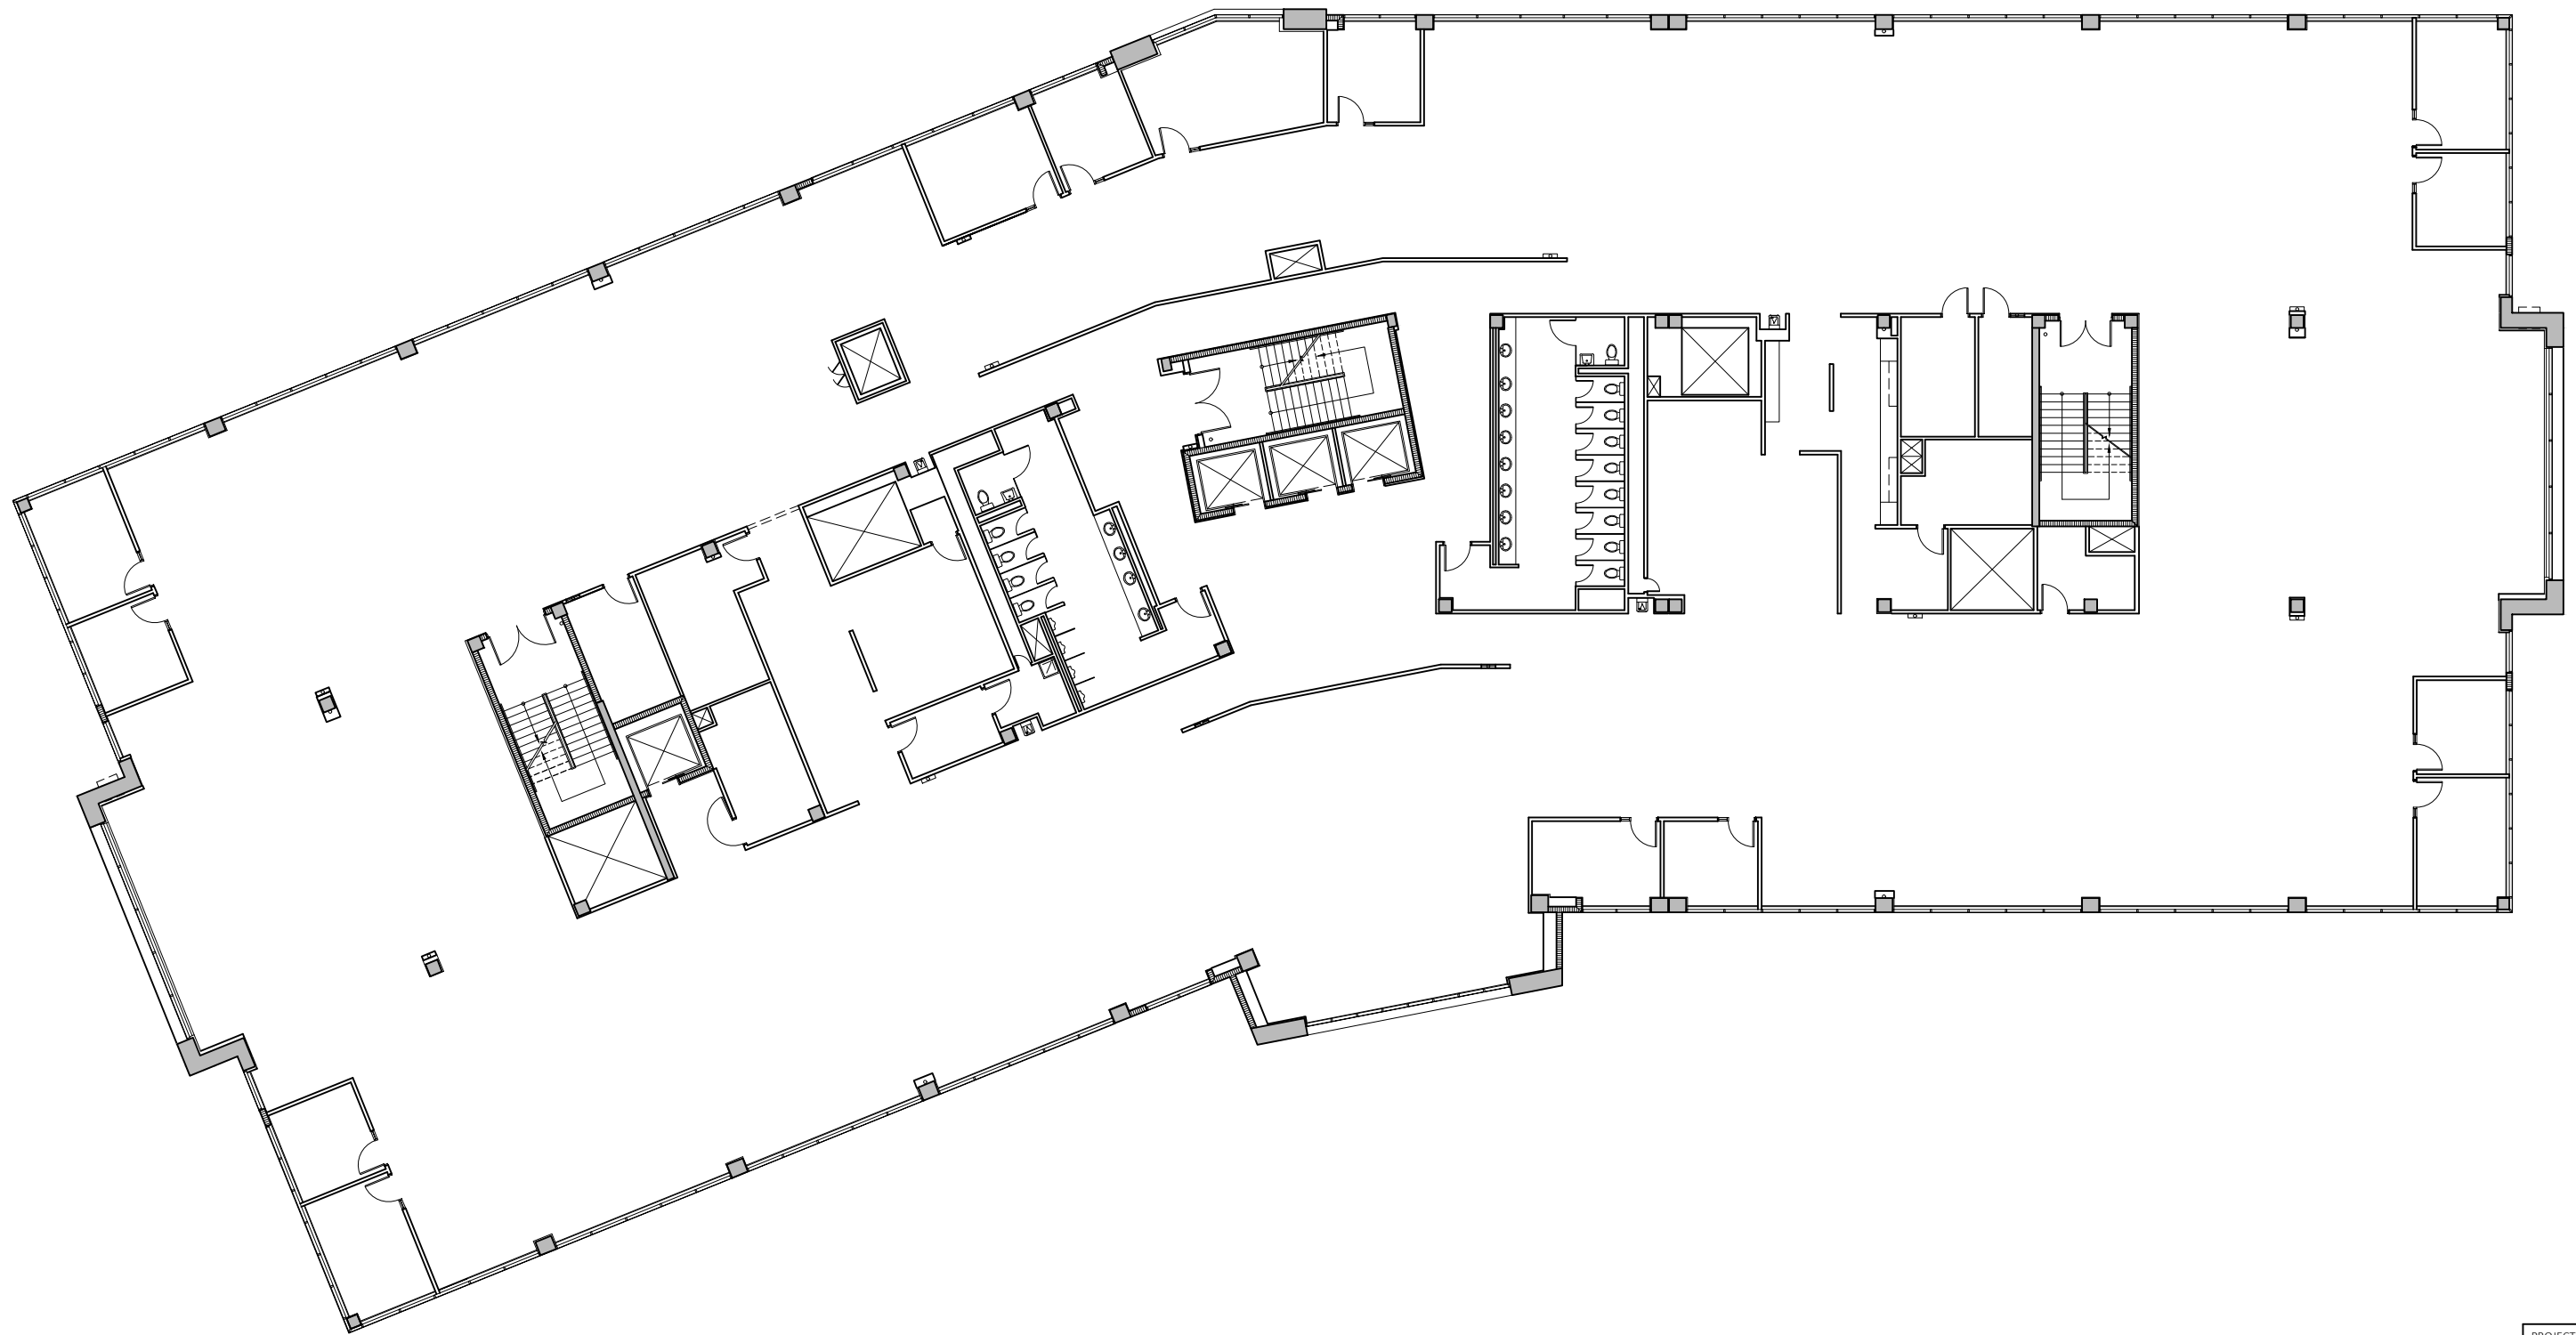

1 **THIRD FLOOR PLAN**
SK-1.3 Plantation Office Park – Building 6100

1"=20'-0"



| | |
|-------------|---------------|
| PROJECT NO: | 1715-00 |
| DRAWN BY: | VS |
| DATE: | 04/19/2021 |
| SCALE: | AS NOTED |
| SHEET NO: | SK-1.3 |



1 **FOURTH FLOOR PLAN**
SK-1.4 Plantation Office Park – Building 6100

1"=20'-0"



| | |
|-------------|------------|
| PROJECT NO: | 1715-00 |
| DRAWN BY: | VS |
| DATE: | 04/19/2021 |
| SCALE: | AS NOTED |
| SHEET NO: | SK-1.4 |