



1 GROUND FLOOR PLAN
SK-2.1 Plantation Office Park – Building 6101

1"=20'-0"



PROJECT NO:	1715-00
DRAWN BY:	VS
DATE:	04/19/2021
SCALE:	AS NOTED
SHEET NO:	SK-2.1



1 SECOND FLOOR PLAN
SK-2.2 Plantation Office Park – Building 6101

1"=20'-0"



PROJECT NO:	1715-00
DRAWN BY:	VS
DATE:	04/19/2021
SCALE:	AS NOTED
SHEET NO:	SK-2.2




1 **THIRD FLOOR PLAN**
SK-2.3 Plantation Office Park – Building 6101

1"=20'-0"



PROJECT NO:	1715-00
DRAWN BY:	VS
DATE:	04/19/2021
SCALE:	AS NOTED
SHEET NO:	SK-2.3

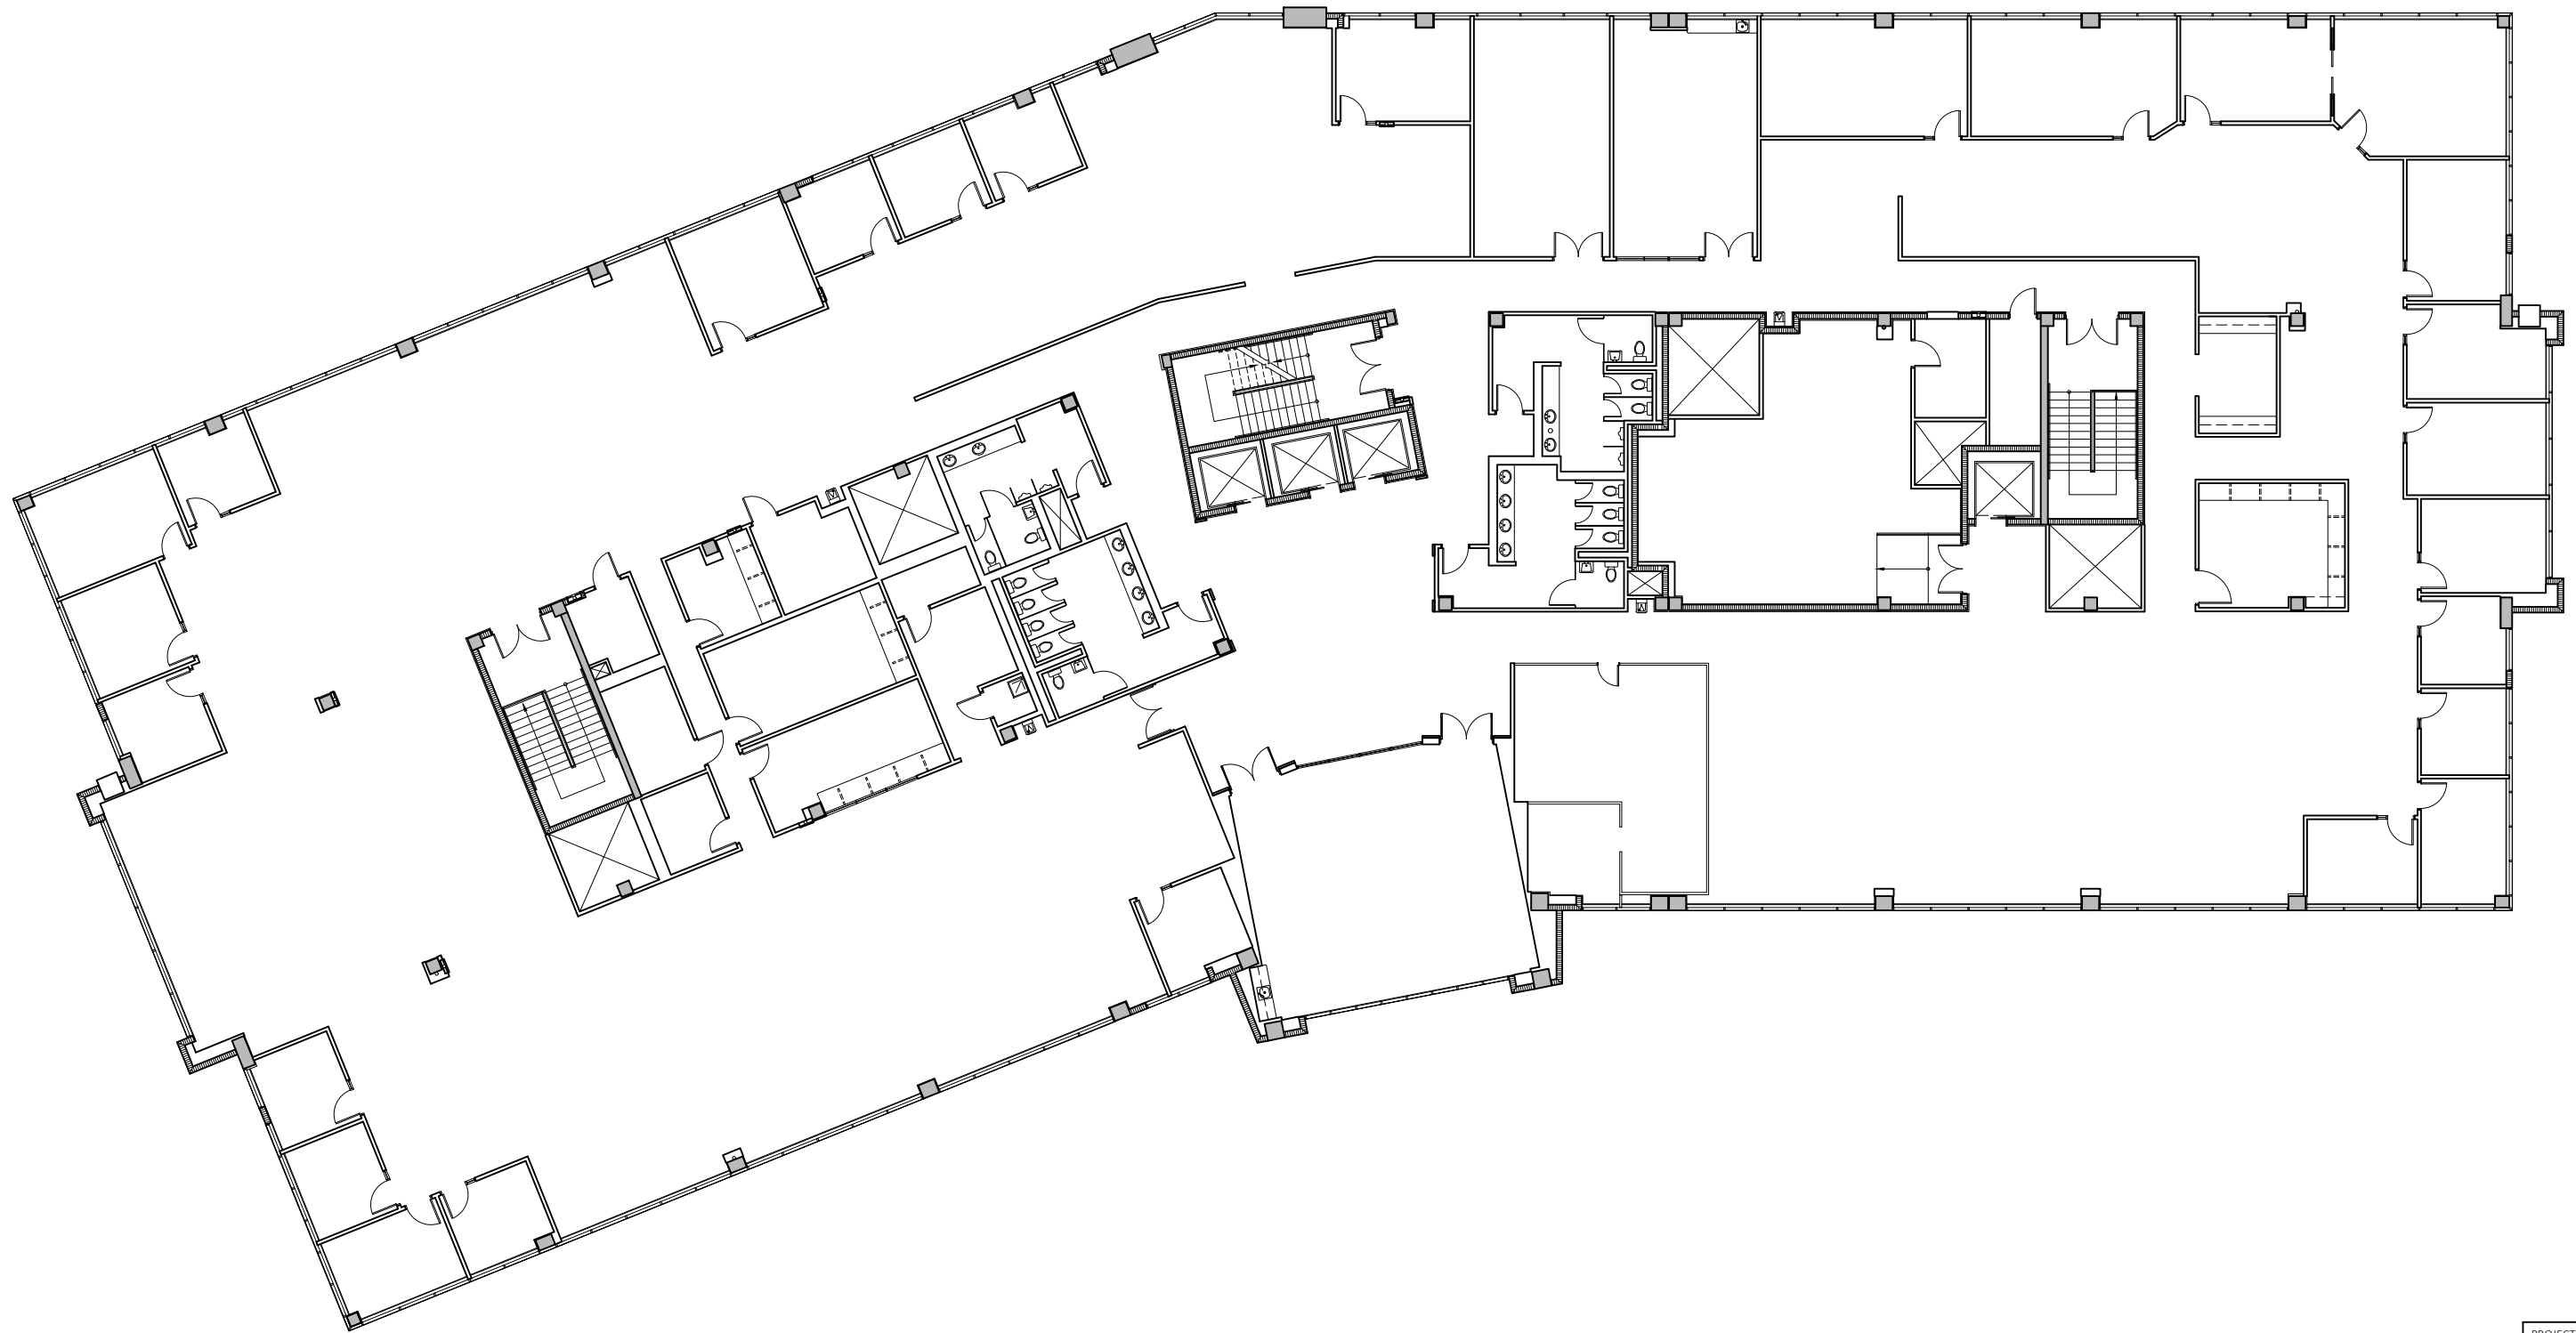

1 **FOURTH FLOOR PLAN**
SK-2.4 Plantation Office Park – Building 6101

1"=20'-0"



PROJECT NO: 1715-00

DRAWN BY: VS

DATE: 04/19/2021

SCALE: AS NOTED

SHEET NO:

SK-2.4