




DRAWING TITLE: <b>2ND FLOOR PLAN</b>	SCALE: <b>NTS</b>	DRAWING NO: <b>A1.02</b>
	DATE: <b>12/11/20</b>	
JOB NAME: <b>ONE CENTURY TOWER - 265 CHURCH STREET, NEW HAVEN, CT</b>	JOB NO: <b>20012.04</b>	PAGE NO: <b>-</b>

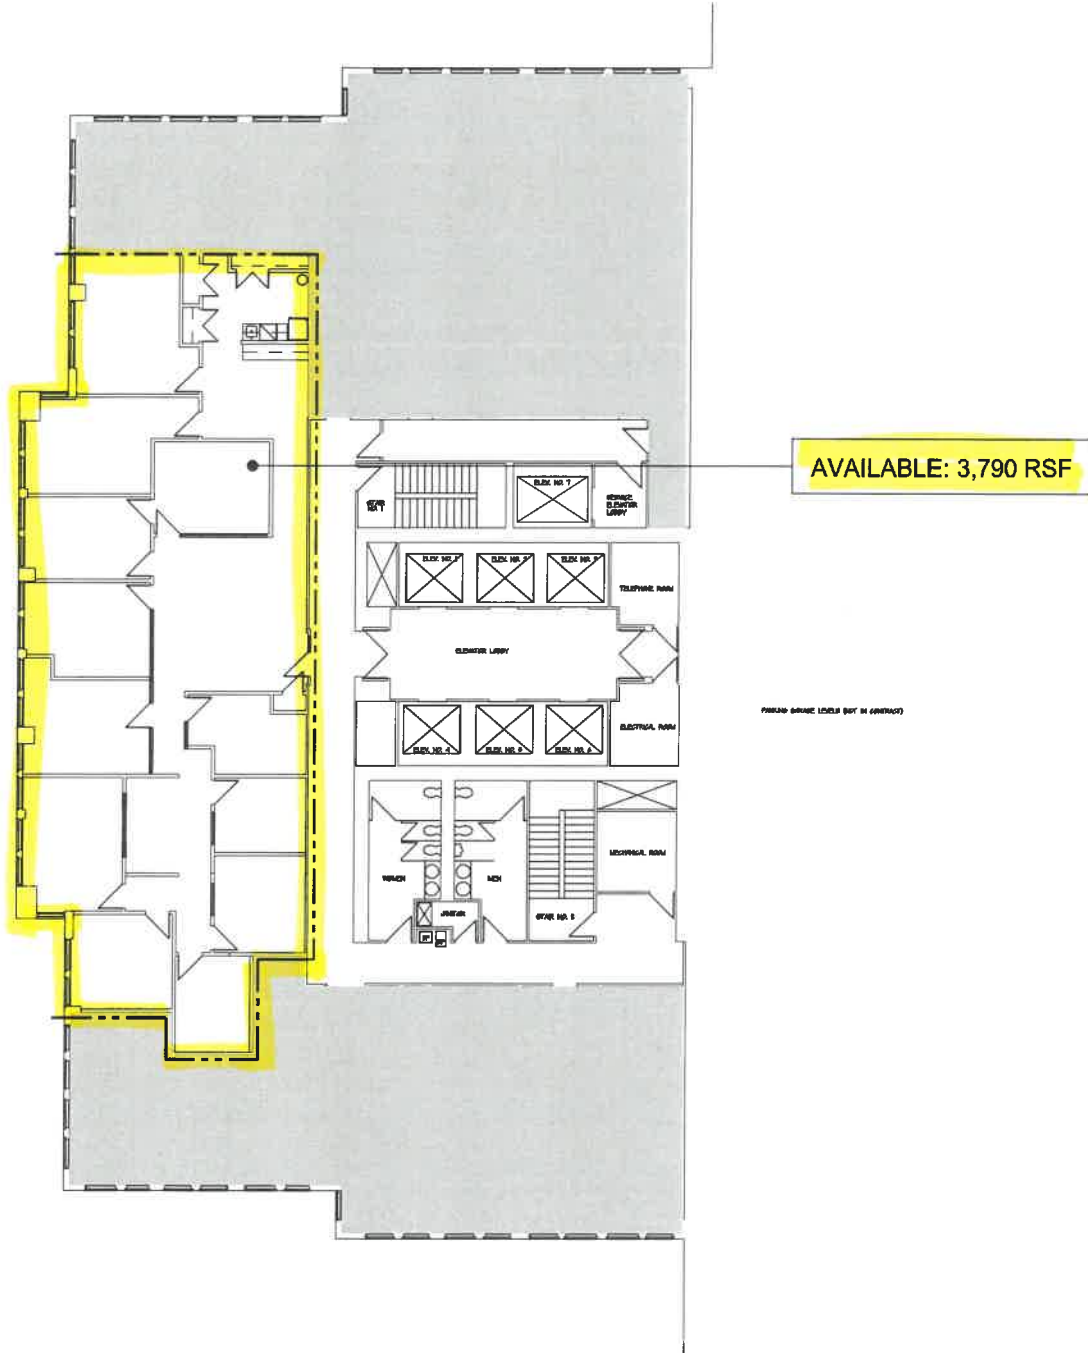


DRAWING TITLE: <b>5TH FLOOR PLAN</b>	SCALE: <b>NTS</b>	DRAWING NO: <b>A1.05</b>
	DATE: <b>12/11/20</b>	
JOB NAME: <b>ONE CENTURY TOWER - 265 CHURCH STREET, NEW HAVEN, CT</b>	JOB NO: <b>20012.04</b>	PAGE NO: <b>-</b>

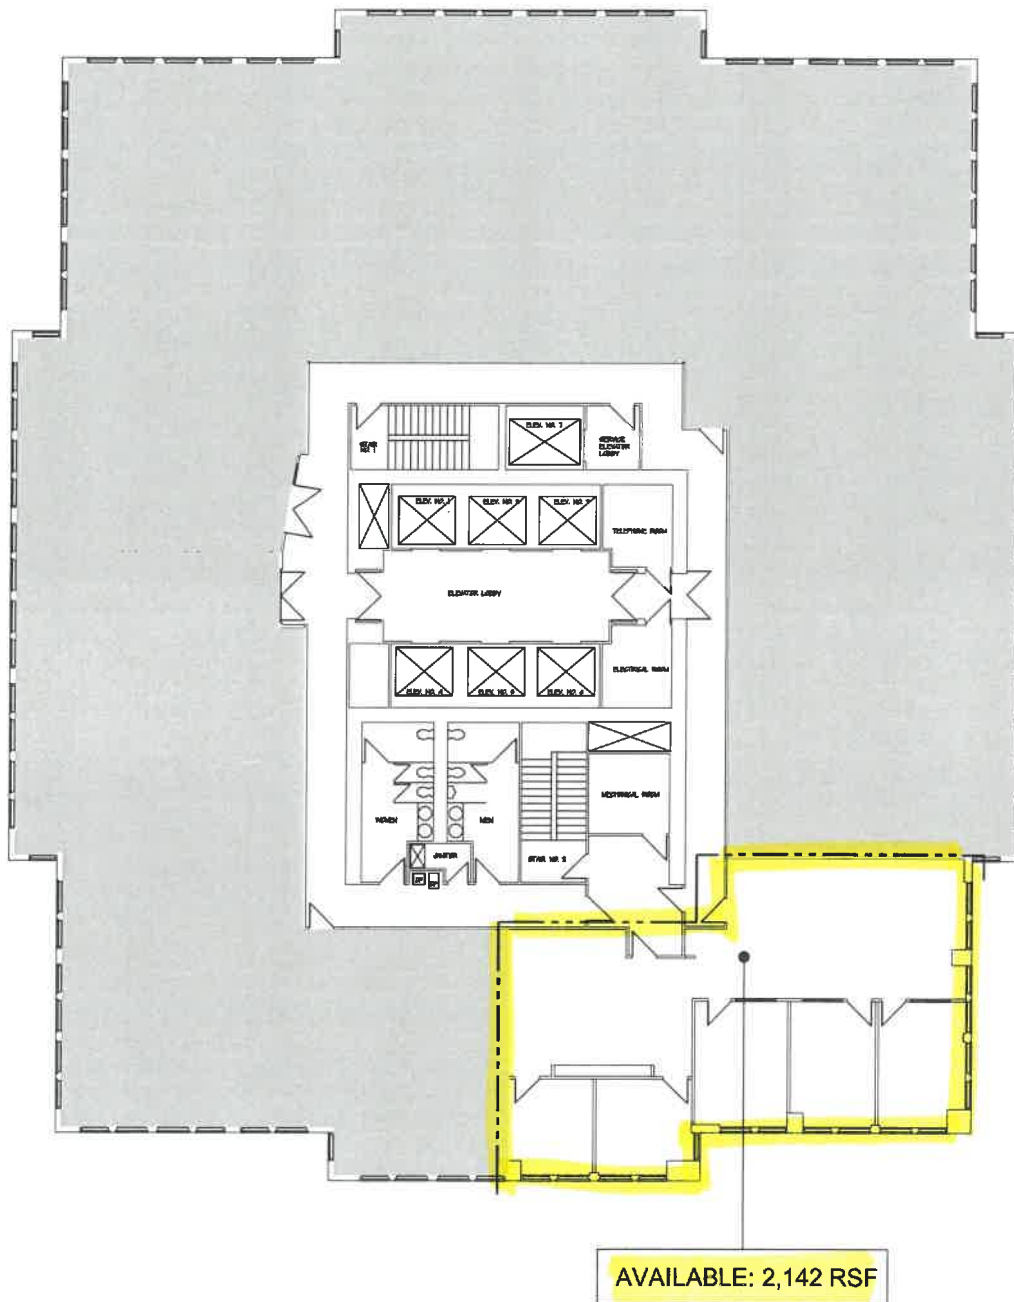


DRAWING TITLE: <b>8TH FLOOR PLAN</b>	SCALE: NTS	DRAWING NO: <b>A1.08</b>
	DATE: 12/11/20	
JOB NAME: ONE CENTURY TOWER - 265 CHURCH STREET, NEW HAVEN, CT	JOB NO: 20012.04	PAGE NO: -

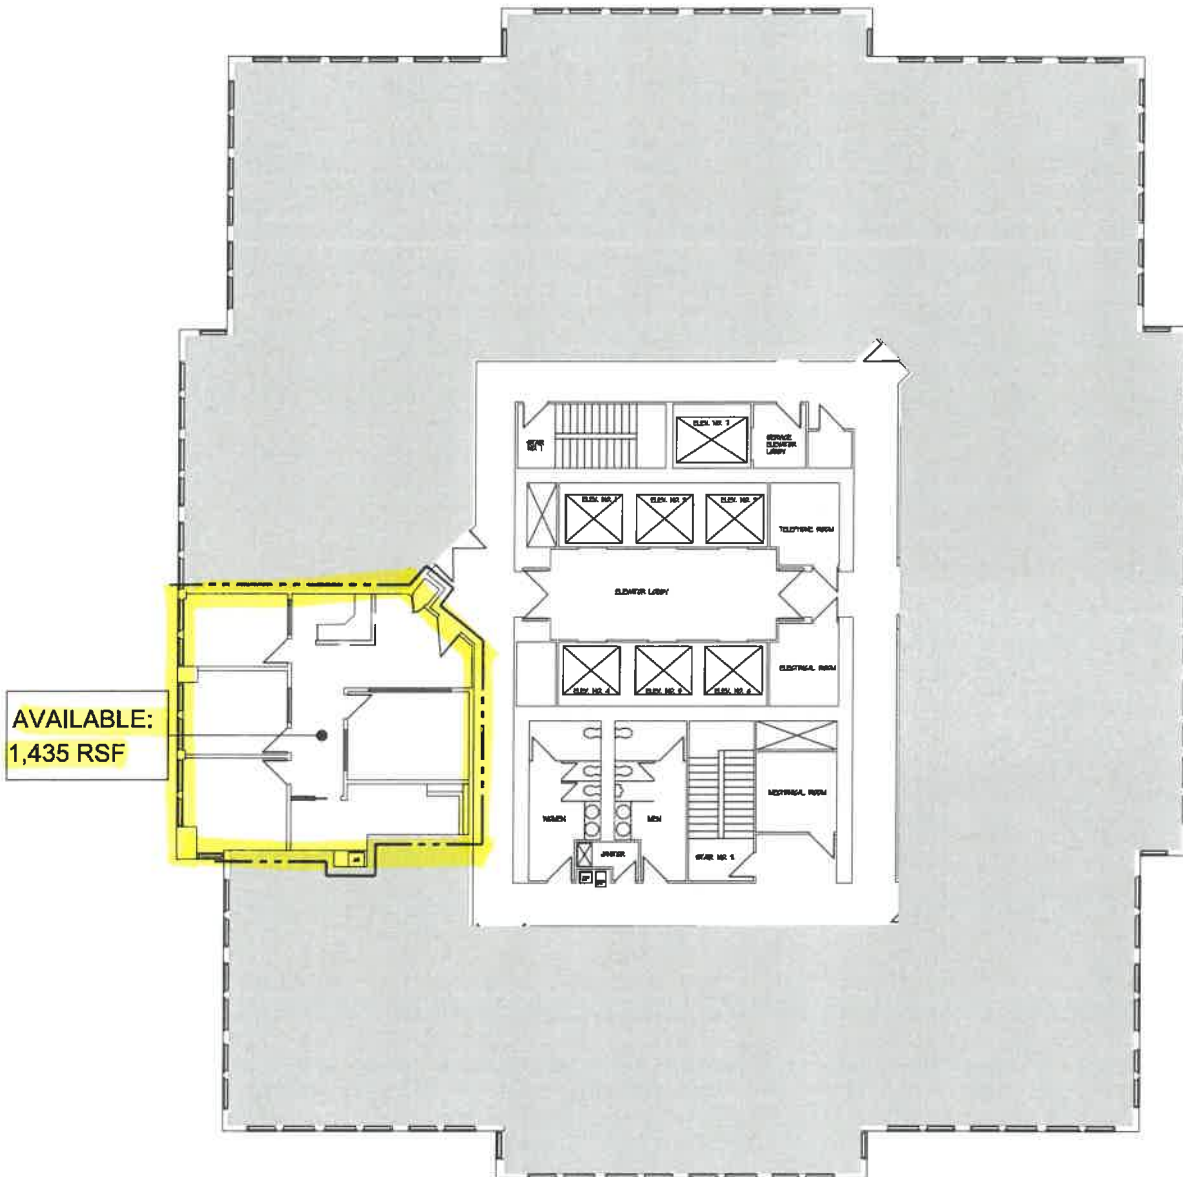

DRAWING TITLE: <b>10TH FLOOR PLAN</b>	SCALE: NTS	DRAWING NO: <b>A1.10</b>
	DATE: 12/11/20	
JOB NAME: ONE CENTURY TOWER - 265 CHURCH STREET, NEW HAVEN, CT	JOB NO: 20012.04	PAGE NO: -

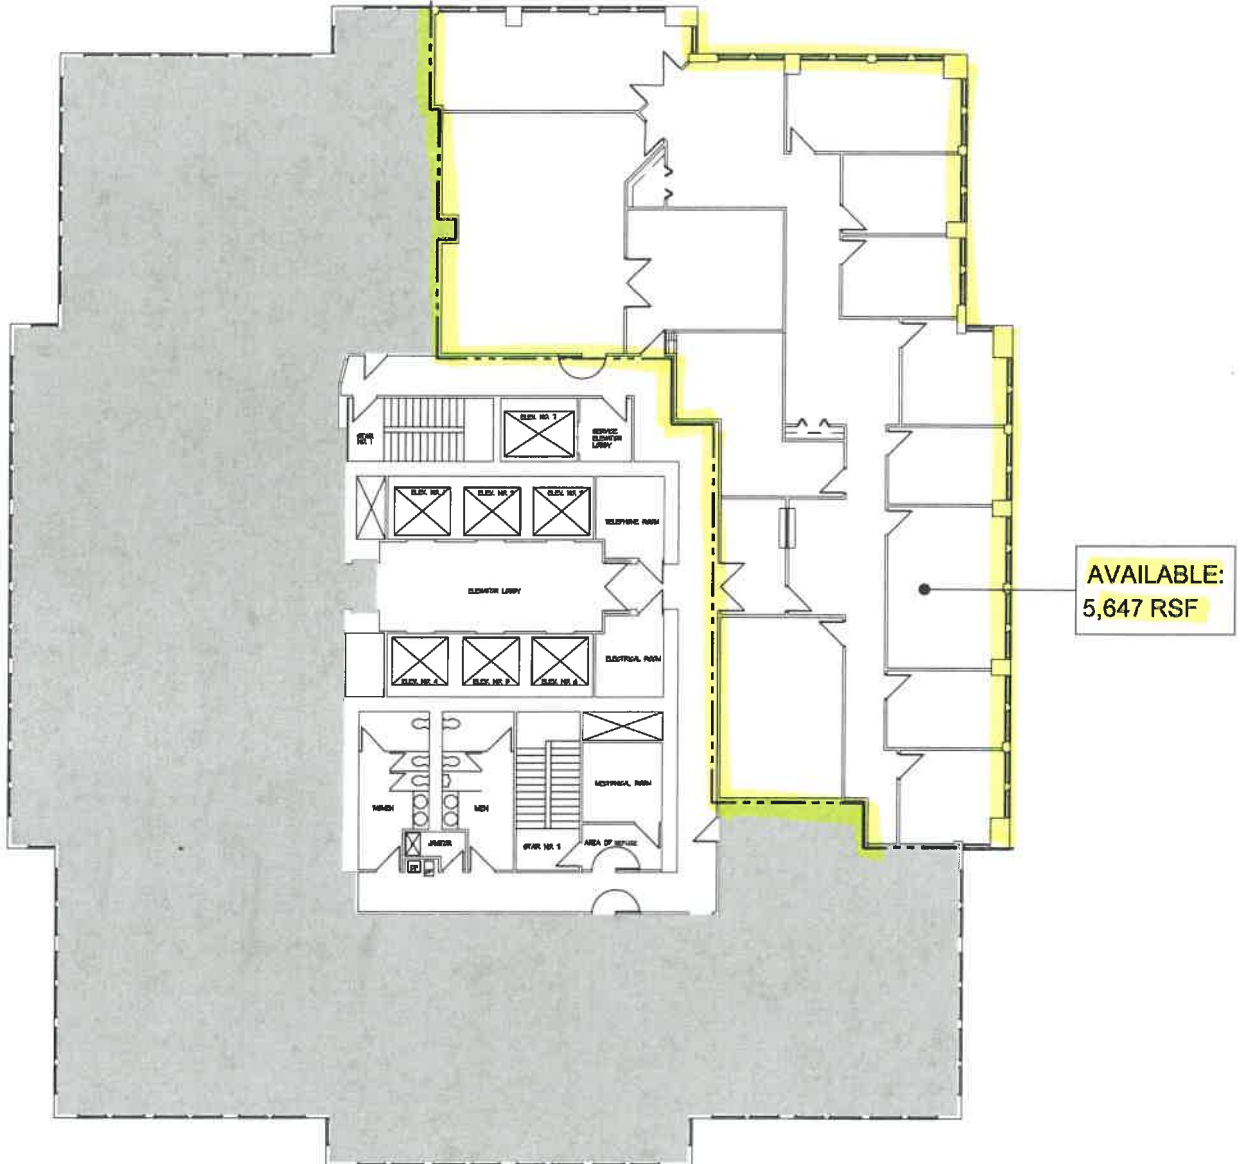

DRAWING TITLE: <b>11TH FLOOR PLAN</b>	SCALE: <b>NTS</b>	DRAWING NO: <b>A1.11</b>
	DATE: <b>3/2/21</b>	
JOB NAME: <b>ONE CENTURY TOWER - 265 CHURCH STREET, NEW HAVEN, CT</b>	JOB NO: <b>20012.04</b>	PAGE NO: <b>-</b>

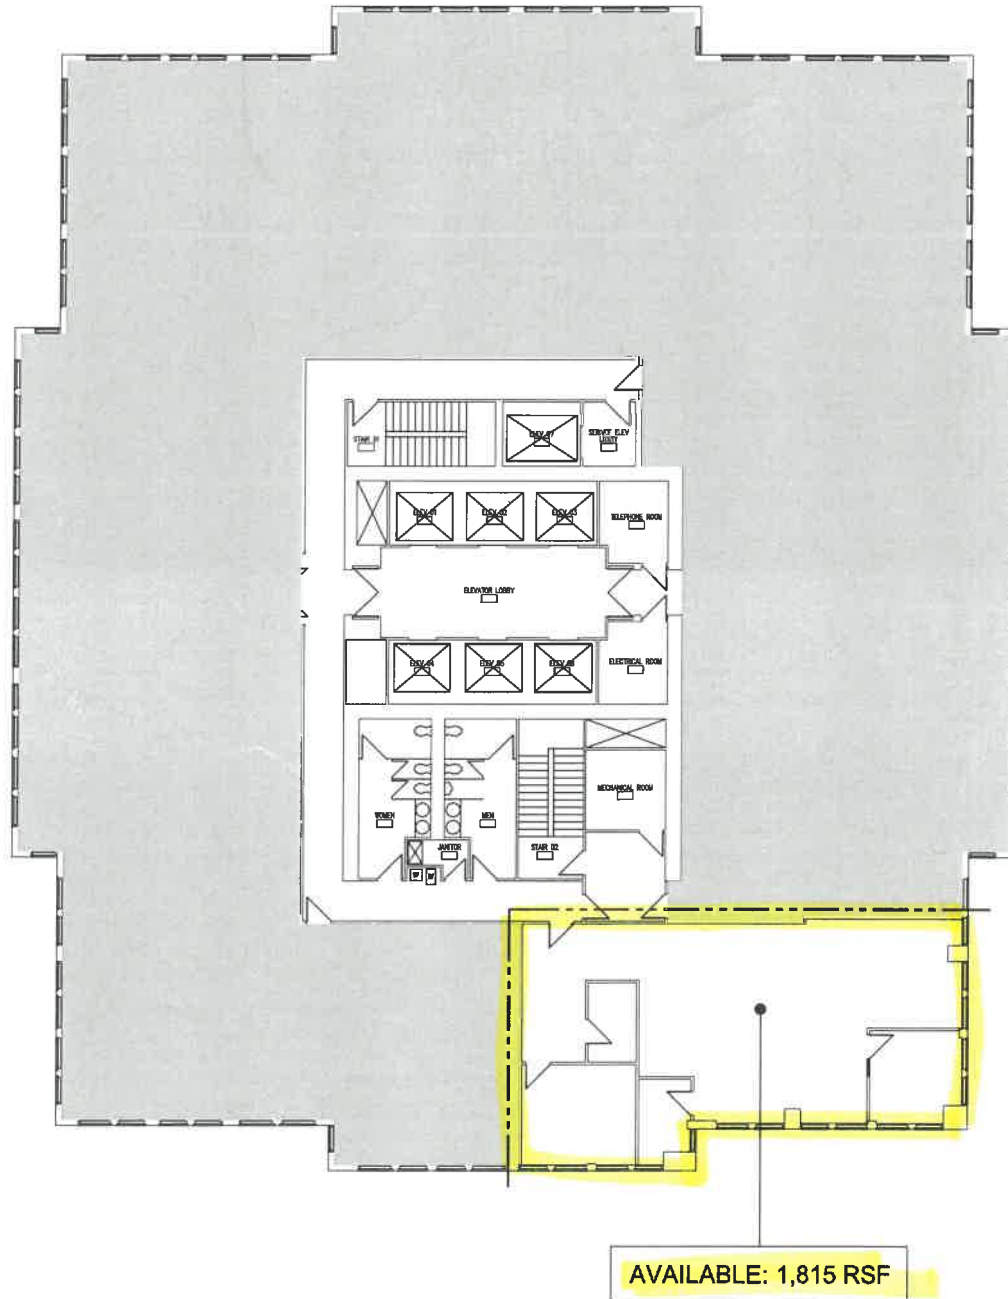

DRAWING TITLE: <b>12TH FLOOR PLAN</b>	SCALE: NTS	DRAWING NO: <b>A1.12</b>
	DATE: 12/11/20	
JOB NAME: ONE CENTURY TOWER - 265 CHURCH STREET, NEW HAVEN, CT	JOB NO: 20012.04	PAGE NO: -