

NOT FOR CONSTRUCTION
 [CONTRACTOR TO FIELD VERIFY EXISTING
 CONDITIONS PRIOR TO PRICING THIS PLAN]

PLAN LEGEND





EXISTING TO REMAIN

- WALL
- PARTIAL HEIGHT WALL
- WINDOW / SIDELIGHT
- DOOR AND FRAME

NEW / RELOCATED

- WALL
- PARTIAL HEIGHT WALL
- WINDOW / SIDELIGHT
- BUILT-IN CASEWORK/
PLUMBING FIXTURE

DOOR AND FRAME
 R = RELOCATED FROM
 DECONSTRUCTION, PAINTED
 N = NEW TO MATCH EXISTING
 SX = NEW DOOR TO BE
 SOURCED FROM
 schottXchange, PAINTED +
 NEW FRAME, PAINTED

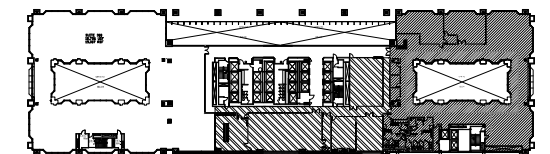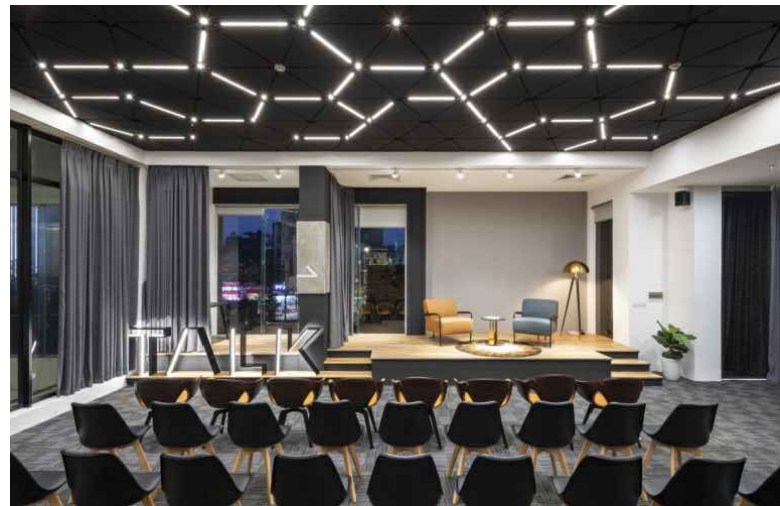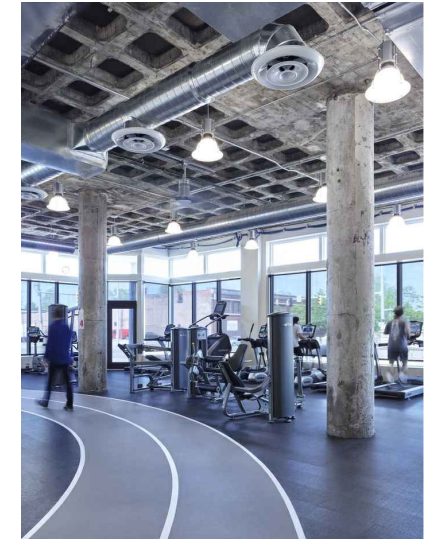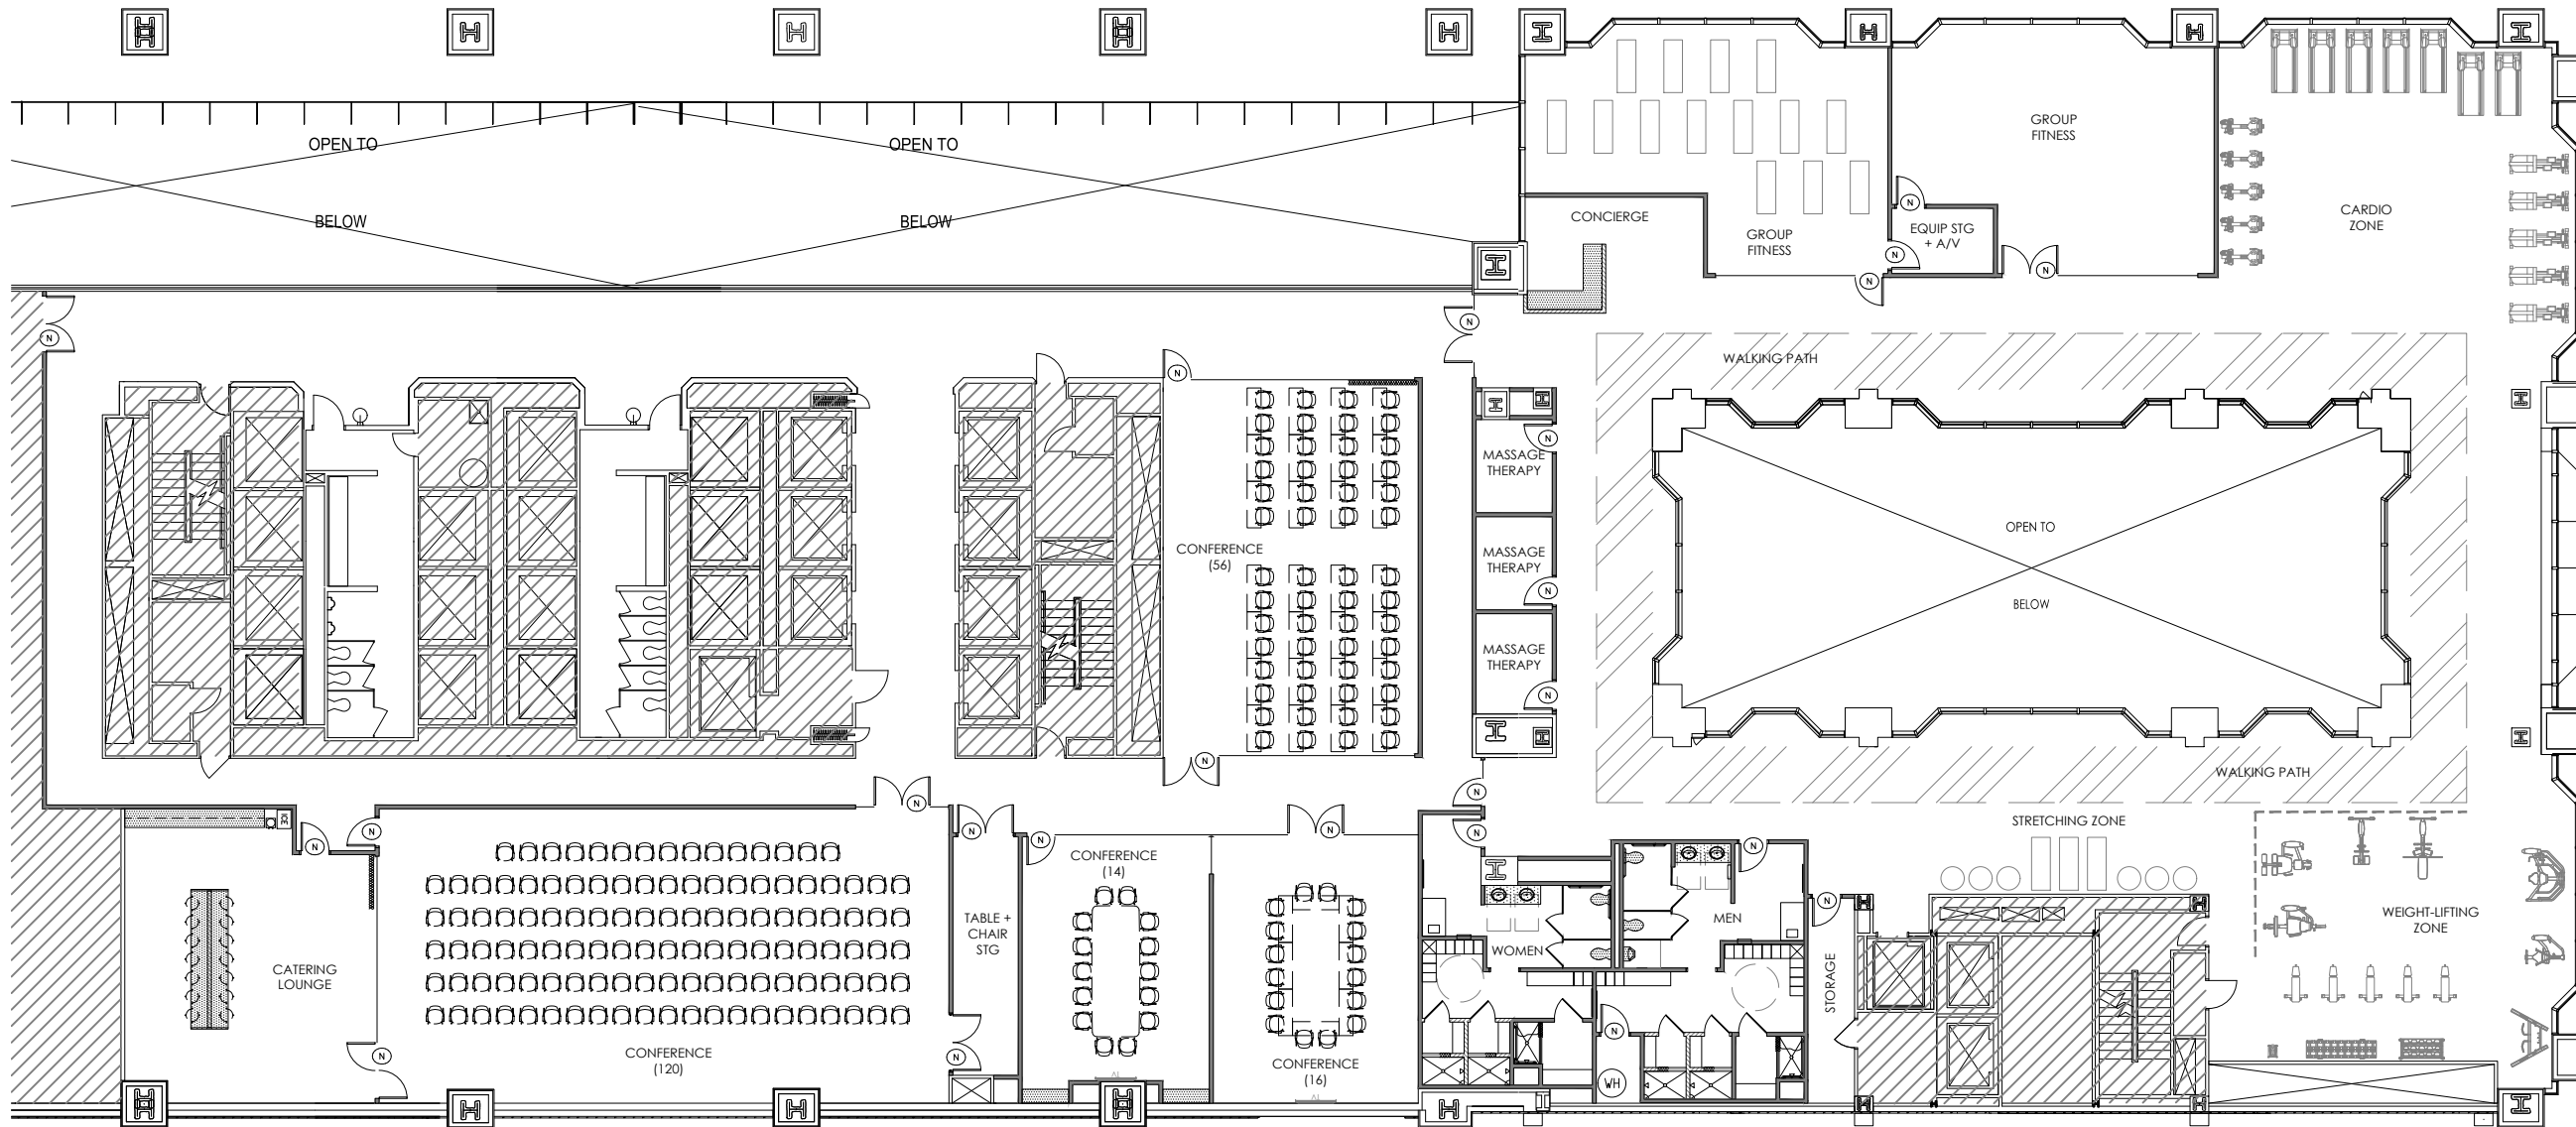

AMENITY CENTER

SALESFORCE TOWER | 3RD FLOOR | 111 MONUMENT CIRCLE, INDIANAPOLIS, IN



2021.125 DATE: 06.23.21 PROJECT MGR: AS SCALE: NTS REVISION: Δ

NOT FOR CONSTRUCTION
[CONTRACTOR TO FIELD VERIFY EXISTING
CONDITIONS PRIOR TO PRICING THIS PLAN]



PLAN LEGEND

EXISTING TO BE REMOVED

- WALL
- - - DOOR AND FRAME

EXISTING TO REMAIN

- WALL
- - - DOOR AND FRAME

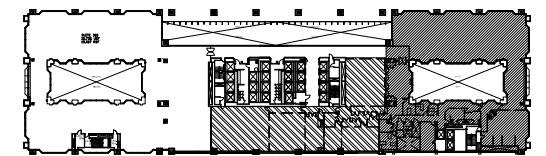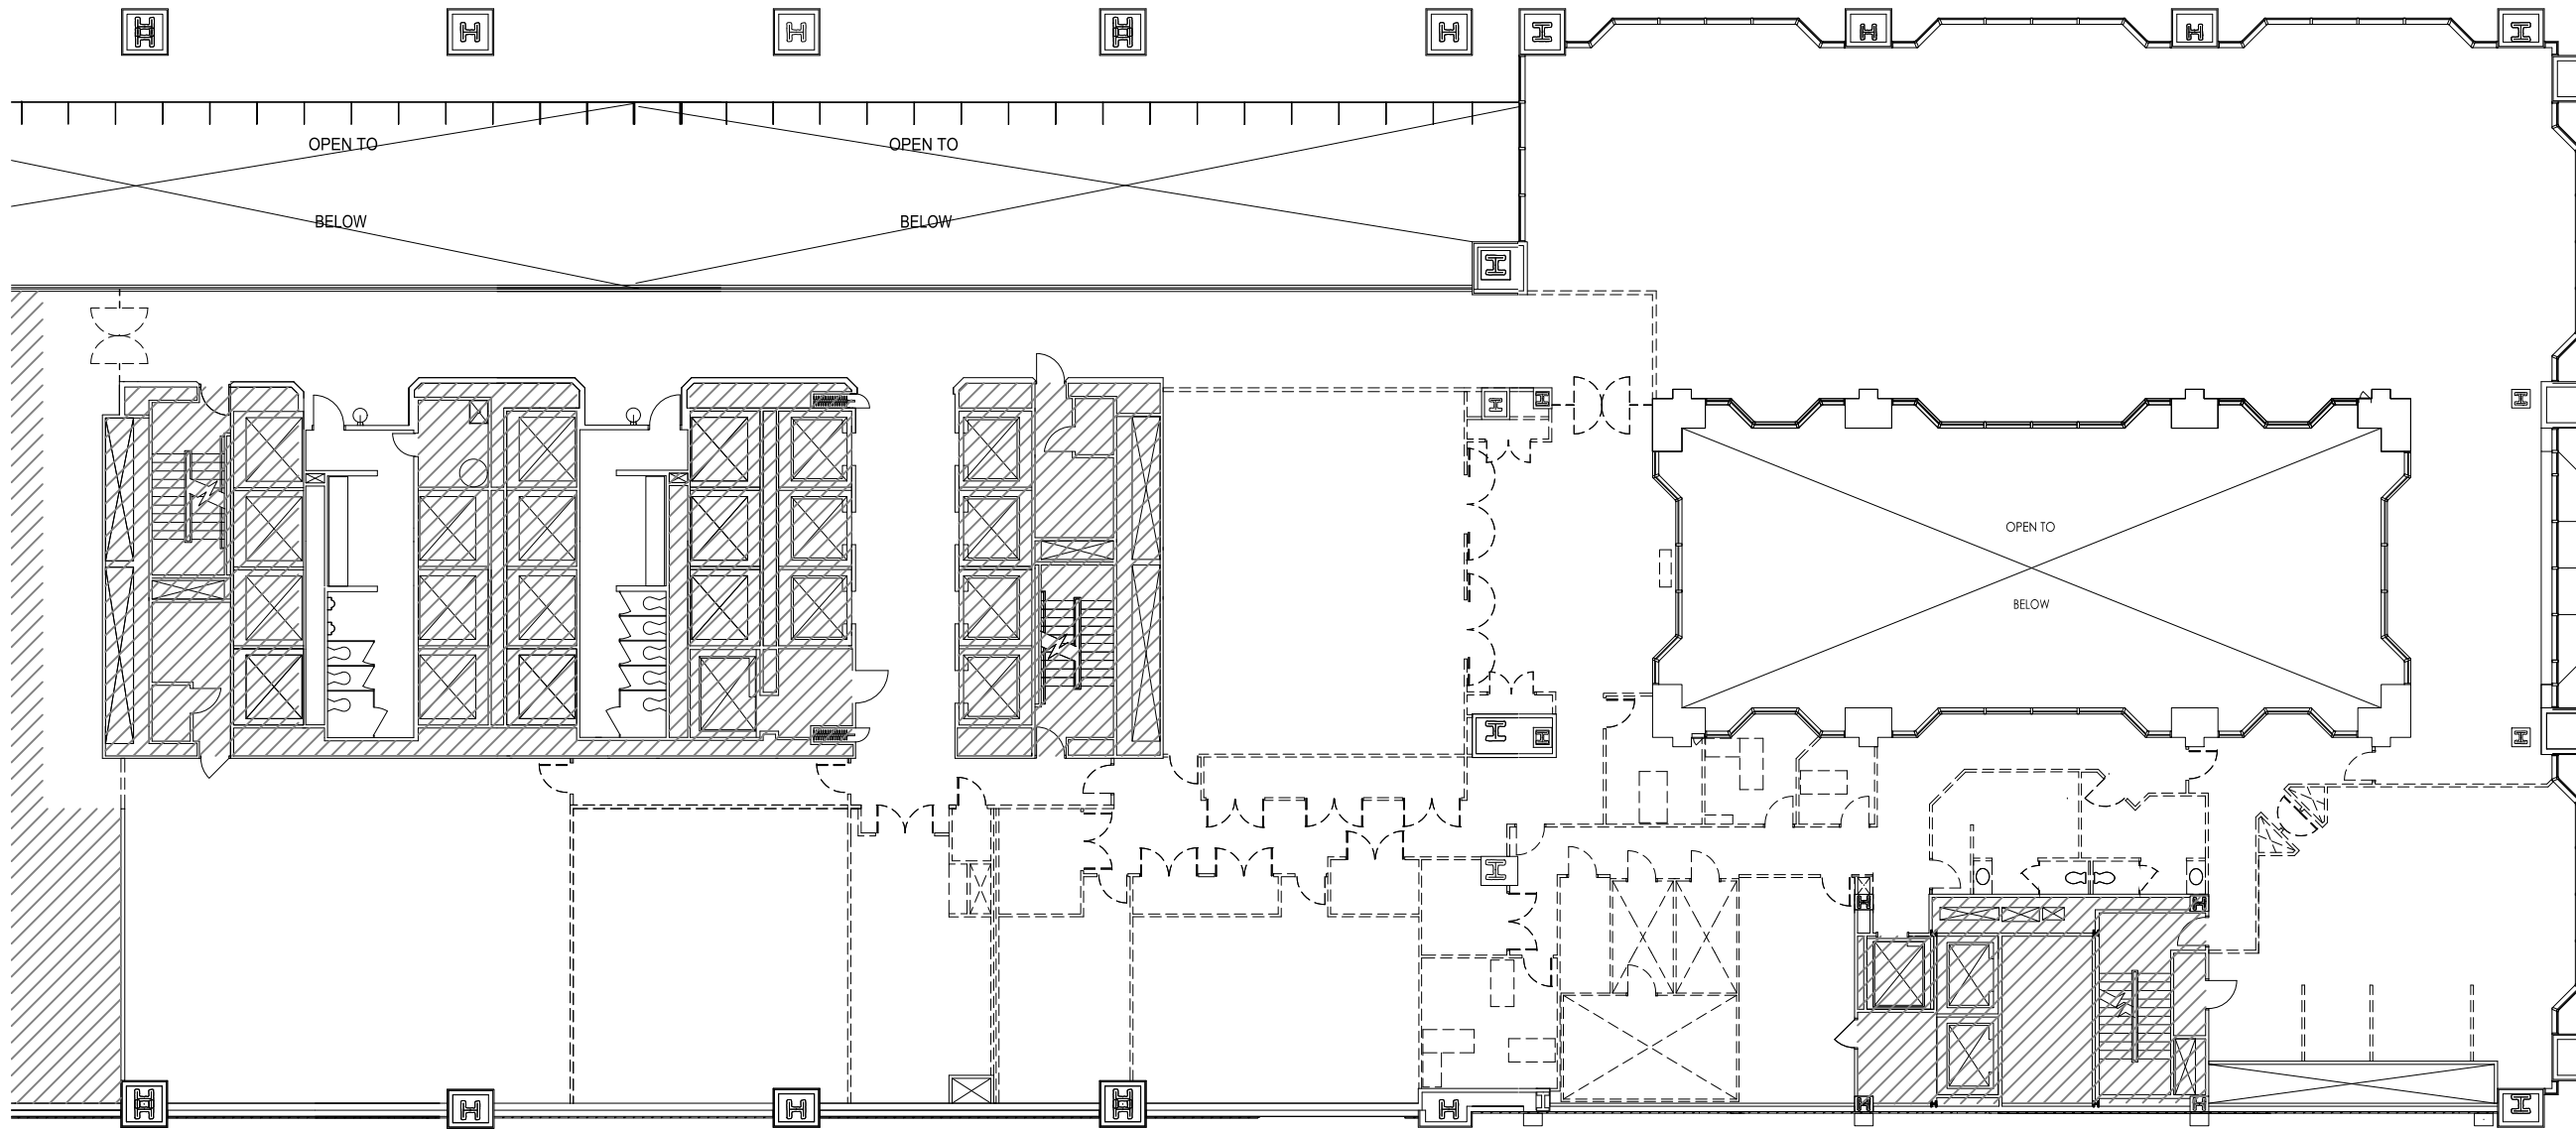

DECONSTRUCTION AMENITY CENTER

SALESFORCE TOWER | 3RD FLOOR | 111 MONUMENT CIRCLE, INDIANAPOLIS, IN



2021.125
DATE: 06.23.21
PROJECT MGR: AS
SCALE: NTS
REVISION: Δ