

9353 GREENBACK LANE

Orangevale, CA

FOR LEASE



Existing Restaurant Space With Hoods: 1,940 SF

Retail/Flex/Warehouse Space from 880 SF to 2,982 SF. Roll up door available.

FOR MORE INFORMATION, PLEASE CONTACT:

MATT COLOGNA, SIOR

Managing Director

+1 916 288 4805


matt.cologna@cushwake.com

CA License NO: 01210309



AVAILABLE SUITES

NOT TO SCALE

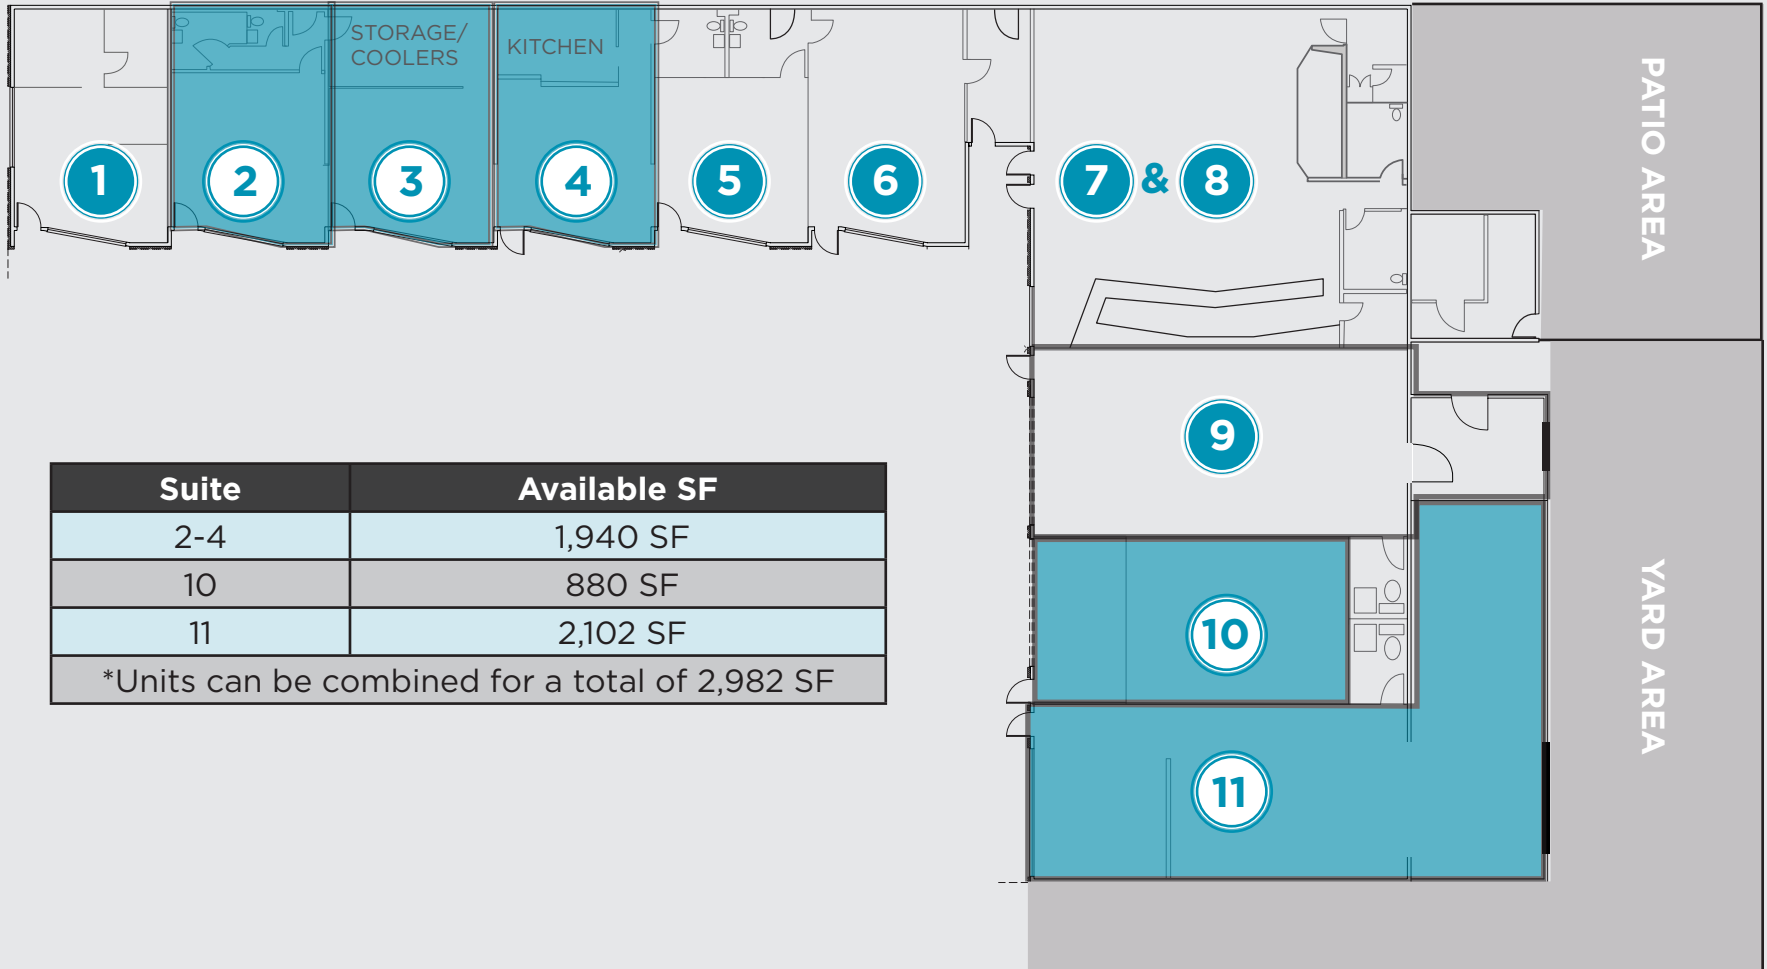

Suite	Available SF
2-4	1,940 SF
10	880 SF
11	2,102 SF
*Units can be combined for a total of 2,982 SF	

FOR MORE INFORMATION, PLEASE CONTACT:

MATT COLOGNA, SIOR
Managing Director
+1 916 288 4805
matt.cologna@cushwake.com
CA License NO: 01210309

