




**NOT FOR CONSTRUCTION**  
[CONTRACTOR TO FIELD VERIFY EXISTING  
CONDITIONS PRIOR TO PRICING THIS PLAN]

**PLAN LEGEND**

EXISTING TO BE REMOVED



EXISTING TO REMAIN

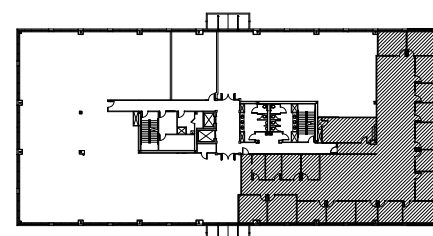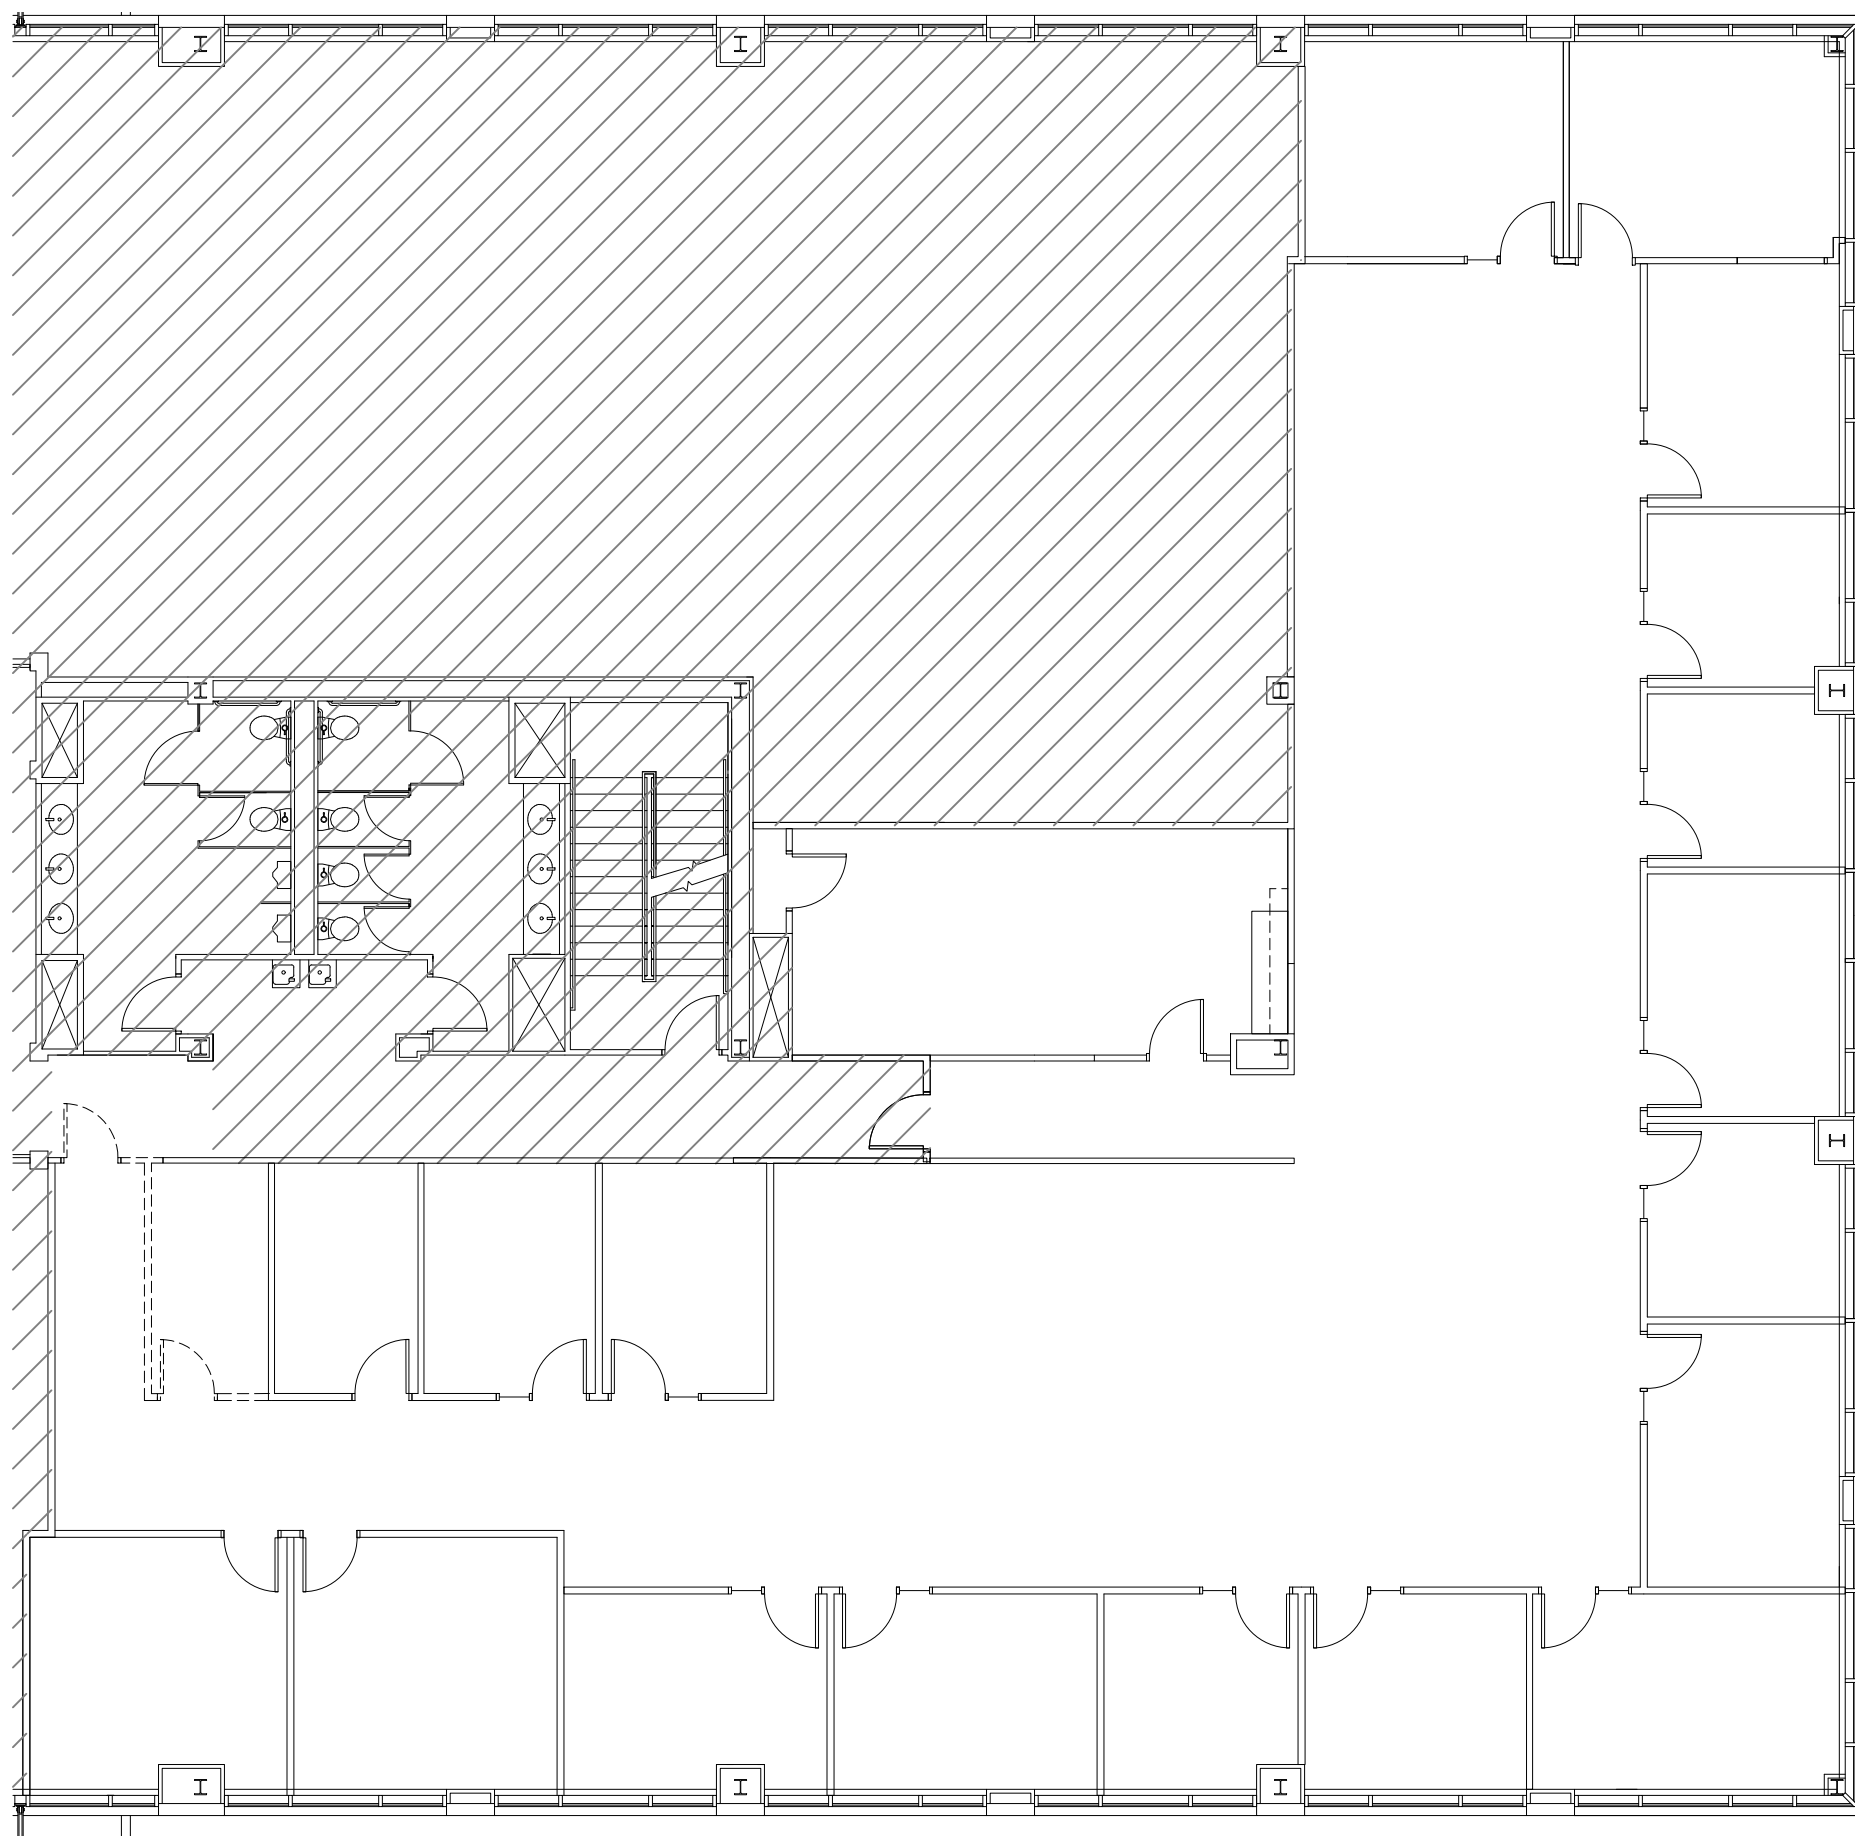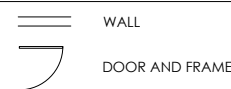

SCALE: 3/32" = 1'-0"

PROJECT MGR: MS

DATE: 11.08.24

2024.405

**DECONSTRUCTION  
SPEC SUITE**

8365 KEYSTONE CROSSING | SUITE 203 | INDIANAPOLIS, IN 46240

