

# 151

## E. EVELYN AVENUE

### Mountain View | California

**Greg Pickett**

Vice Chairman  
+1 650 320 0226  
greg.pickett@cushwake.com  
LIC #01846327

**Eric Sorensen**

Director  
+1 650 320 0234  
eric.c.sorensen@cushwake.com  
LIC #01709528

525 University Avenue, Suite 220J  
Palo Alto, CA 94301  
ph: +1 650 852 1200  
fx: +1 650 618 8560  
cushmanwakefield.com

# PROPERTY HIGHLIGHTS

- ±868 SF - ±2,644 SF
- Rare Warehouse spaces available in Mountain View
- ±1 mile to Castro Street and Caltrain Station
- Easy access to Highways 101, 85, 237 and Central Expressway
- Flexible short-term leases available
- Abundant Parking



# 151

**E. EVELYN AVENUE**  
Mountain View | California


## FLOOR PLANS

±868 - ±2,644 SF



Suite A Suite B Suite C

Suite I Suite J Suite K Suite L Suite M Suite N Suite O Suite P

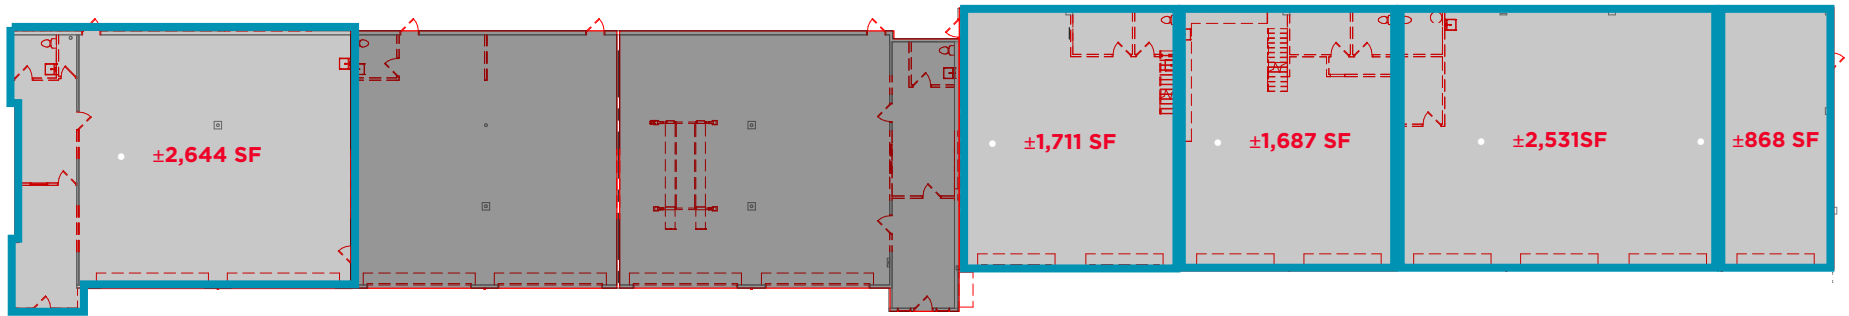

 AVAILABLE

 NOT AVAILABLE

Floor plan not to scale

**Greg Pickett**  
Vice Chairman  
+1 650 320 0226  
greg.pickett@cushwake.com  
LIC #01846327

**Eric Sorensen**  
Director  
+1 650 320 0234  
eric.c.sorensen@cushwake.com  
LIC #01709528

525 University Avenue, Suite 220 | Palo Alto, CA 94301  
ph: +1 650 852 1200 | fx: +1 650 618 8560  
cushmanwakefield.com

# PHOTOS



# PHOTOS

