




HARPER
GENERAL CONTRACTORS

PROJECT YELLOW JACKET
01 DECEMBER 2022

LS3P


J A S O N S T.

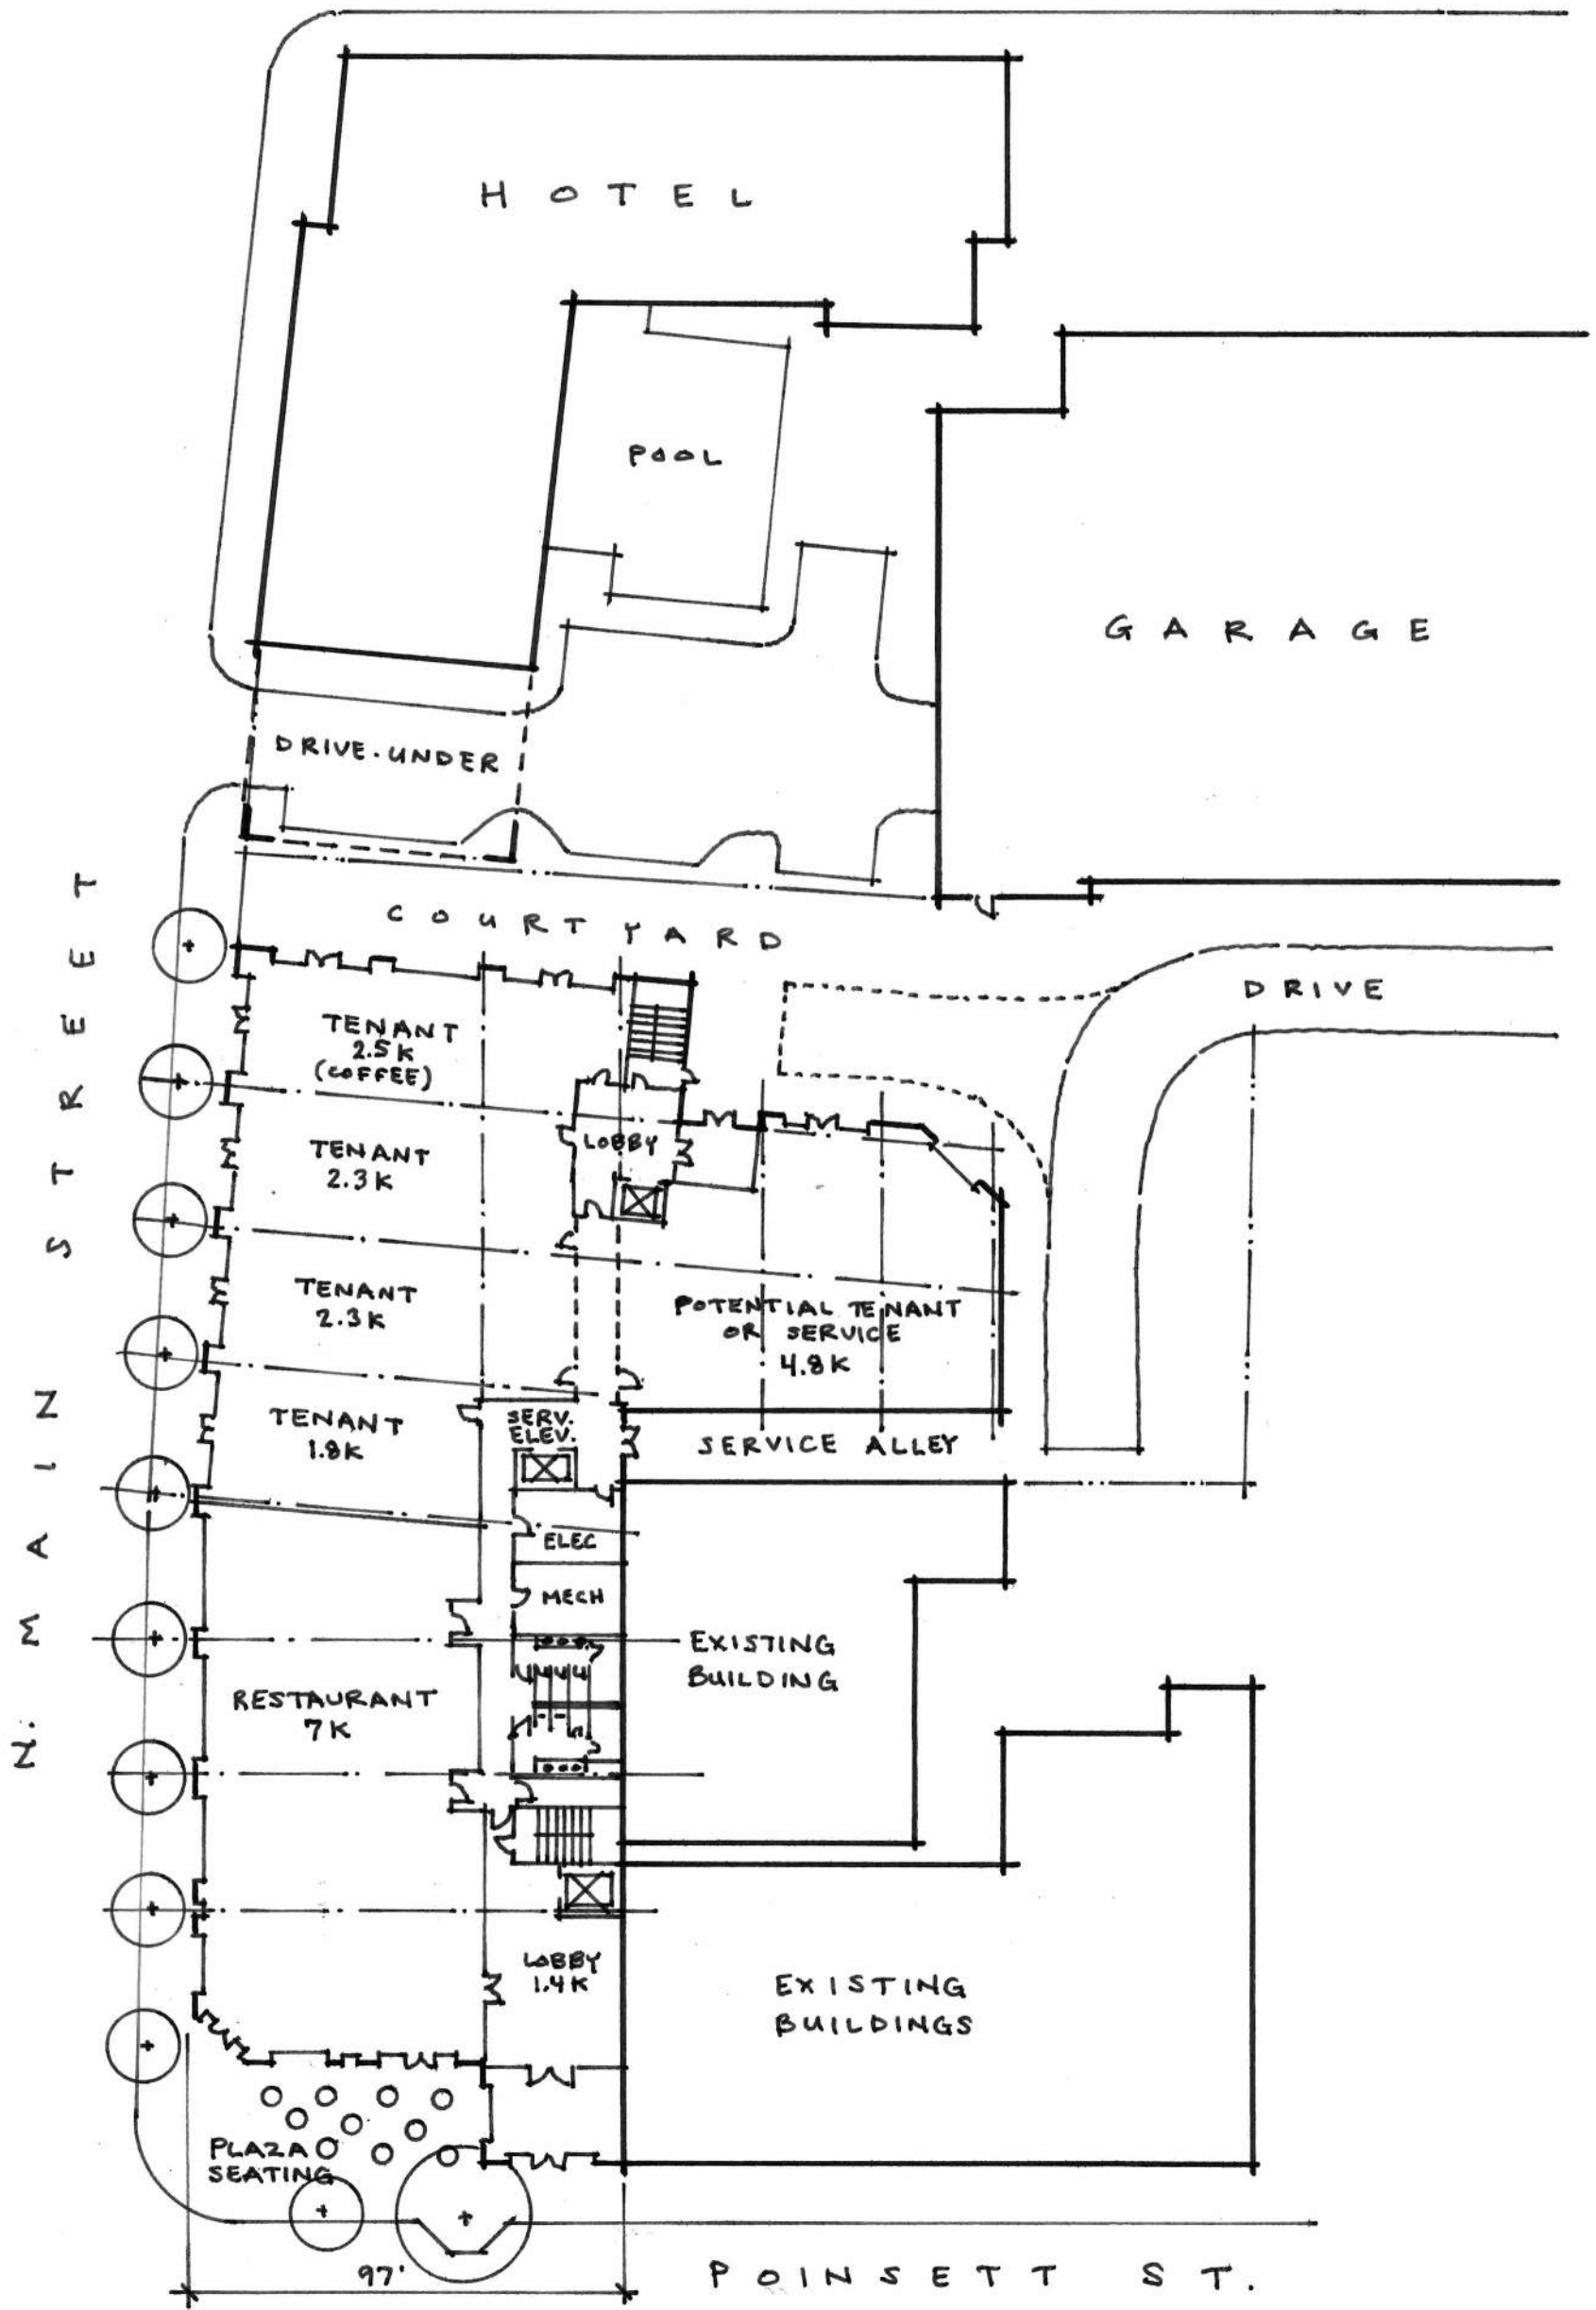

⊕ SCALE: 1" = 40'-0"

GROUND FLOOR


H A S O N S T.

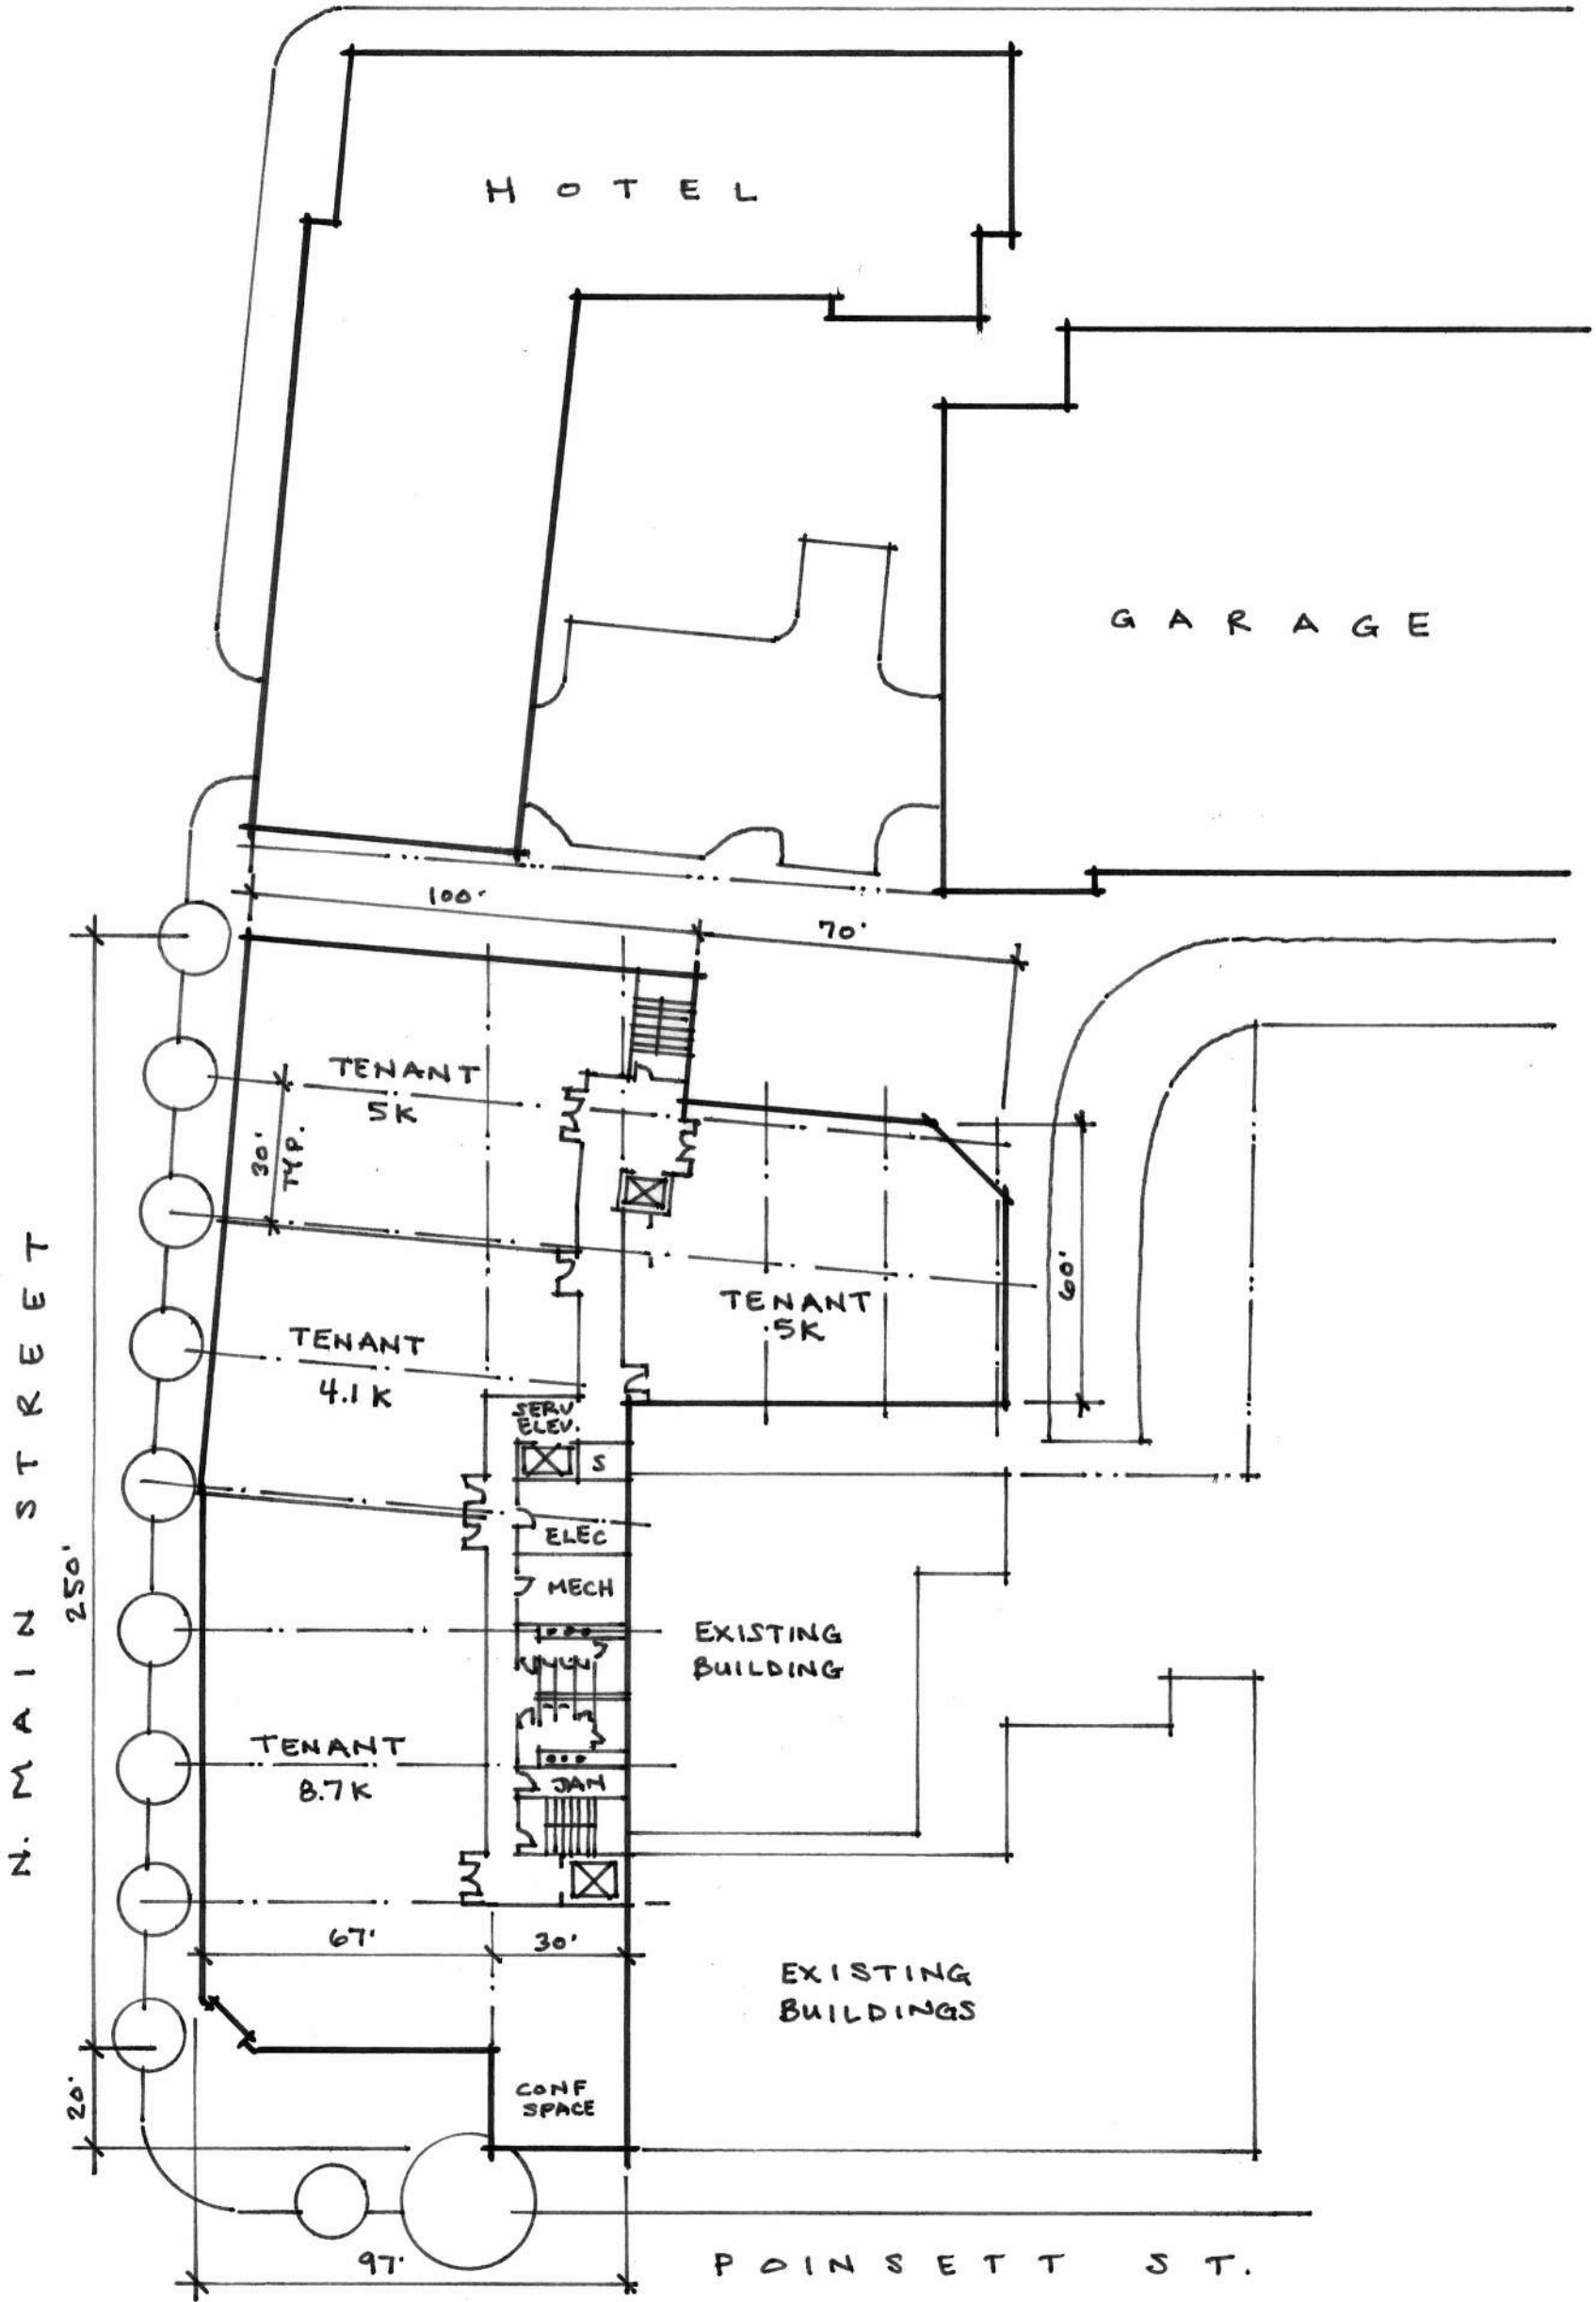

⊕ SCALE: 1" = 40'-0"

SECOND AND THIRD FLOORS

J A S O N S T.

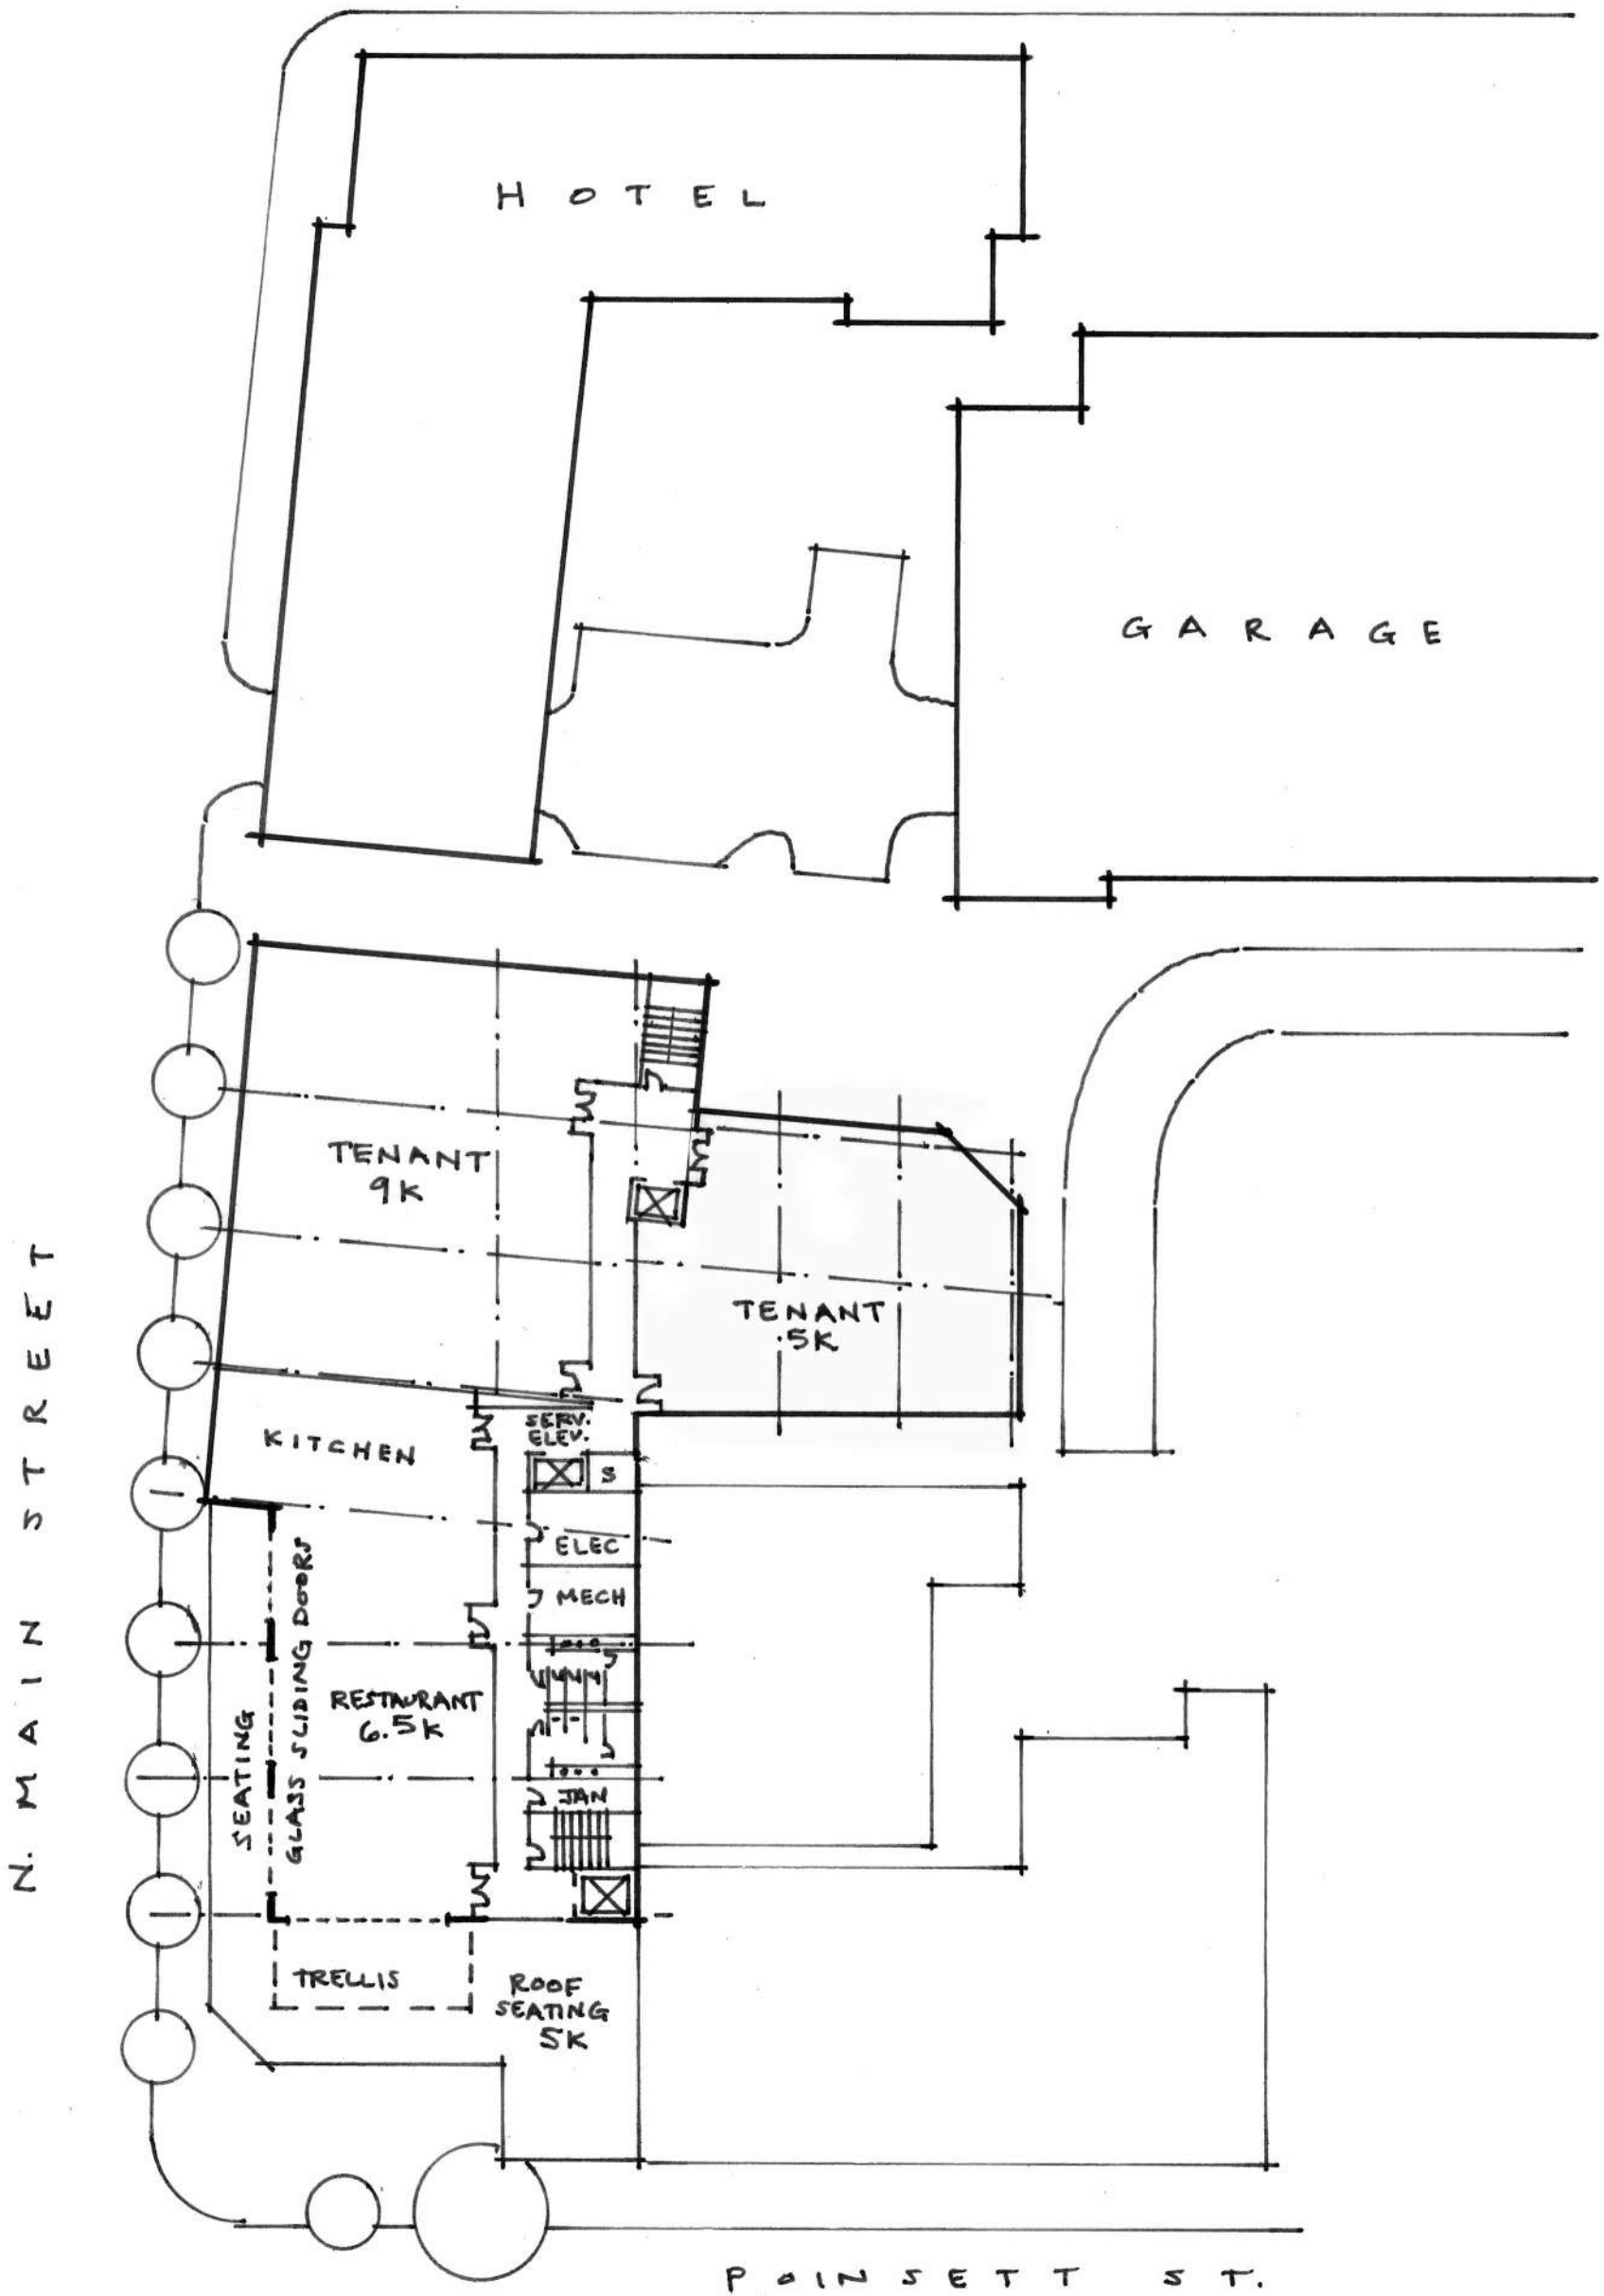

⊕ SCALE: 1" = 40'-0"

FOURTH FLOOR / ROOF