

# NOW LEASING

## AIRFIELD GATES COMMERCE PARK

571 MOON CLINTON ROAD  
MOON TOWNSHIP, PA 15108



AIRFIELD GATES  
COMMERCE PARK  
BY ARMSTRONG DEVELOPMENT



**BUILDING 1 - DELIVERING Q2 2024**  
**CLASS A INDUSTRIAL PARK**

BUILDING 1    150,000 SF  
BUILDING 2    150,000 SF



# HIGHLIGHTS

## INDUSTRIAL DEVELOPMENT



<b>SITE:</b>	23.76 acres
<b>SIZE:</b>	Building 1: 150,000 SF Building 2: 150,000 SF
<b>CONSTRUCTION TYPE:</b>	Precast or tilt up concrete panel construction
<b>CLEAR HEIGHT:</b>	32'
<b>SLAB:</b>	7" reinforced concrete
<b>COLUMN SPACING:</b>	50' x 50'
<b>LOADING DOCKS:</b>	Building 1: 15 dock doors (up to 37) Building 2: 15 dock doors (up to 37)
<b>DRIVE-IN DOORS:</b>	Two (2) drive-in doors (12' x 14')

<b>FIRE PROTECTION:</b>	ESFR Sprinklers w/ K-17 Heads
<b>LIGHTING:</b>	LED fixtures (30 FC at 36" AFF)
<b>ROOF:</b>	TPO/EPDM Membrane
<b>HEATING:</b>	To maintain 50 degrees when 0 degrees outside (Reznor or Cambridge style units)
<b>ELECTRIC SERVICE:</b>	2000 amps, 480/277V
<b>TRAILER PARKING:</b>	48 trailer spaces
<b>OFFICE:</b>	BTS



# SITE PLAN



**BUILDING 1**  
**150,000 SF**

**BUILDING 2**  
**150,000 SF**




# LOCAL MAP



**AIRFIELD GATES**  
**COMMERCE PARK**  
BY ARMSTRONG DEVELOPMENT

**PITTSBURGH**

# REGIONAL MAP

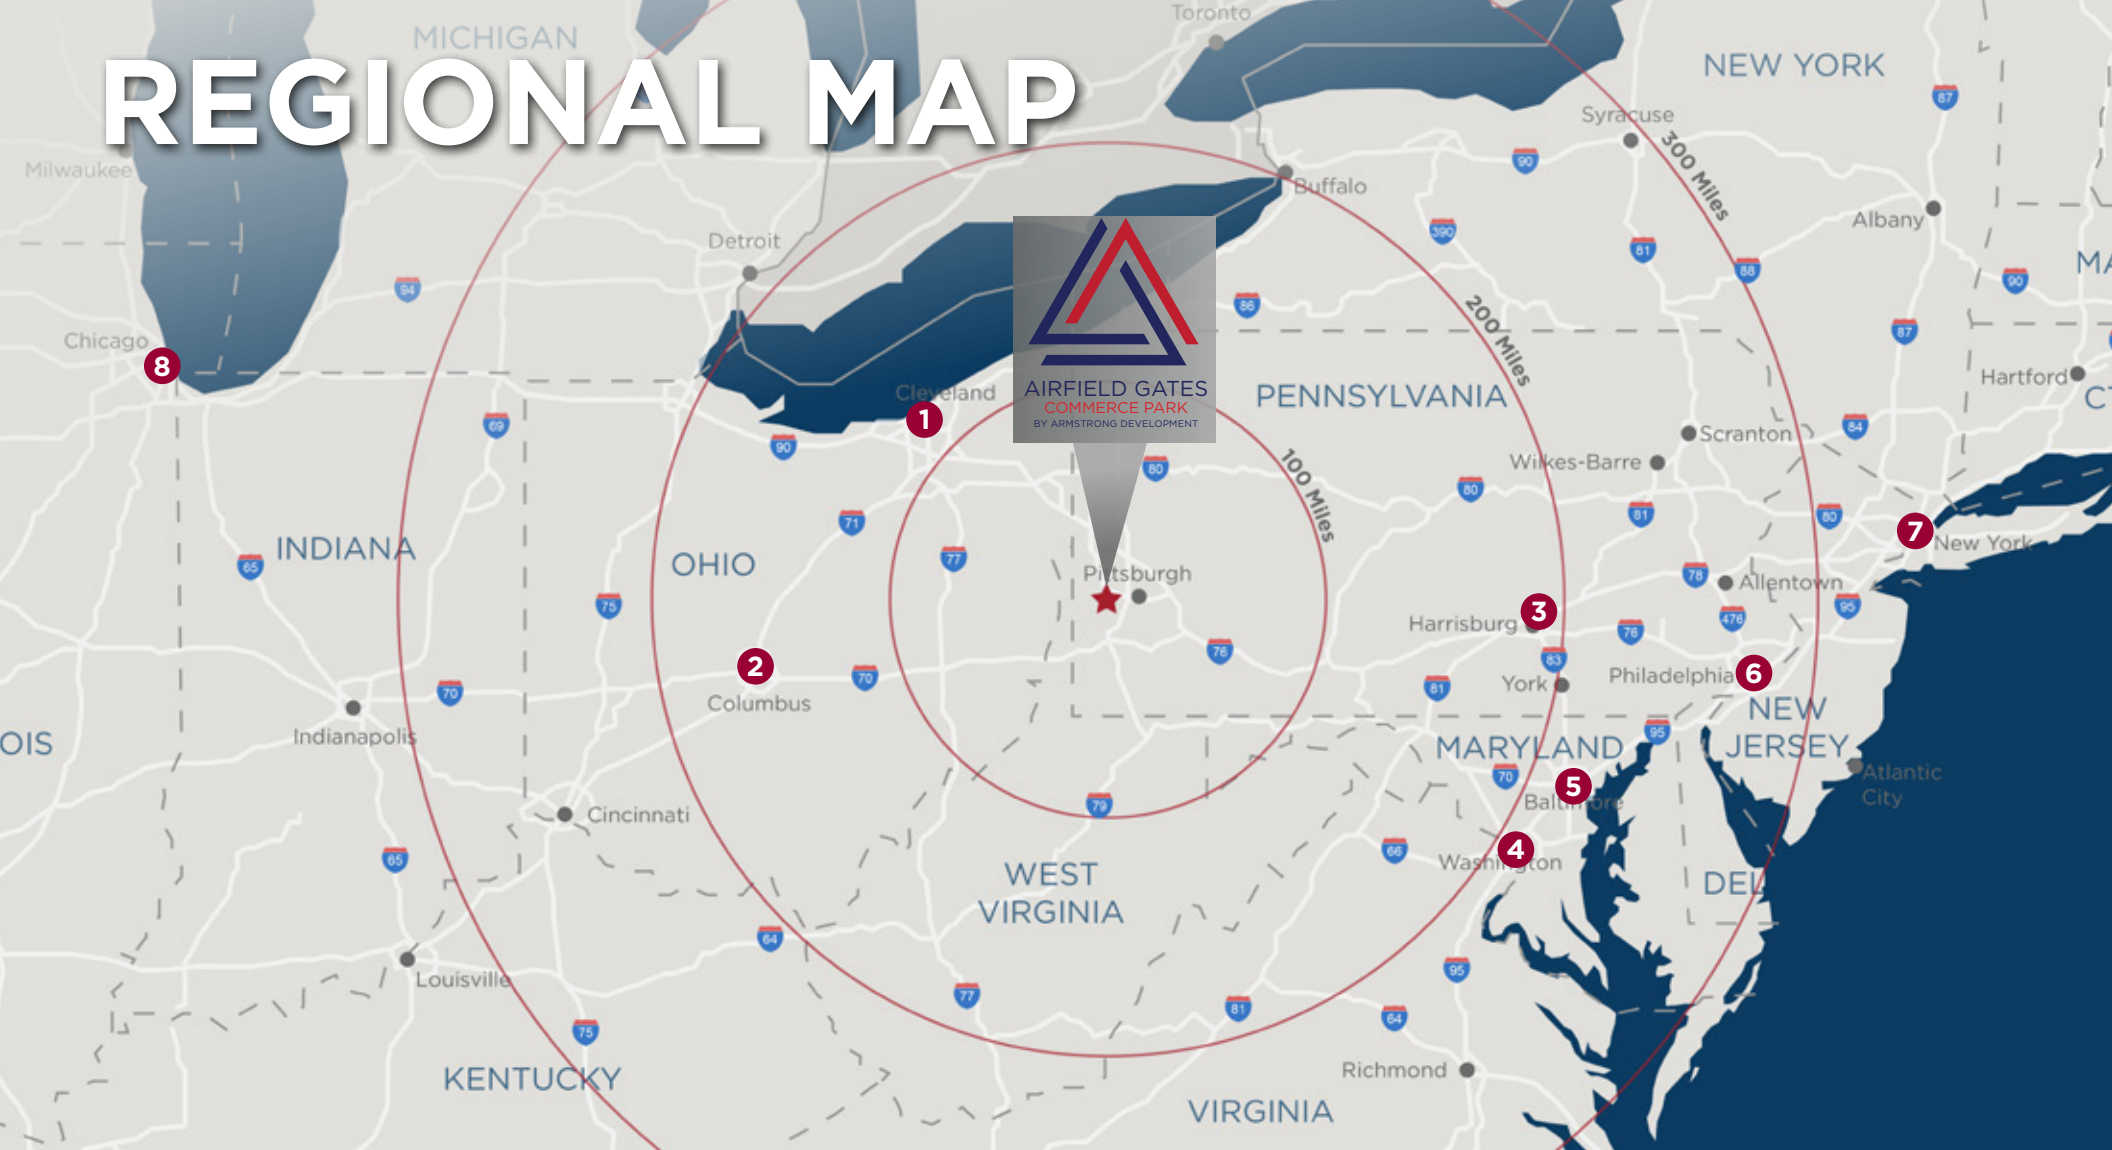

## KEY DISTANCES

1	CLEVELAND, OH	134 Miles	± 2 hrs
2	COLUMBUS, OH	178 Miles	± 3 hrs
3	HARRISBURG, PA	218 Miles	± 3 hrs
4	WASHINGTON, DC	261 Miles	± 4 hrs
5	BALTIMORE, MD	263 Miles	± 4 hrs
6	PHILADELPHIA, PA	319 Miles	± 5 hrs
7	NEW YORK, NY	387 Miles	± 6 hrs
8	CHICAGO, IL	450 Miles	± 7 hrs

- Convenient location adjacent to Pittsburgh International Airport
- Immediate access to major highways
- Located in the Airport Corridor, the epicenter of Class A industrial development in Pittsburgh
- Less than 20 miles to Downtown Pittsburgh
- Less than 15 miles to Shell Ethane Cracker Plant

# NOW LEASING

## AIRFIELD GATES COMMERCE PARK

571 MOON CLINTON ROAD  
MOON TOWNSHIP, PA 15108



FOR MORE INFORMATION, PLEASE CONTACT:

### EVAN CICIRELLO

+1 412 697 6558  
evan.cicirello@cushwake.com

### JOHN LISOWSKI

+1 412 391 1745  
john.lisowski@cushwake.com

### JACK O'DONOGHUE, SIOR

+1 412 391 2621  
jack.odonoghue@cushwake.com



©2023 Cushman & Wakefield. All rights reserved. The information contained in this communication is strictly confidential. This information has been obtained from sources believed to be reliable but has not been verified. NO WARRANTY OR REPRESENTATION, EXPRESS OR IMPLIED, IS MADE AS TO THE CONDITION OF THE PROPERTY (OR PROPERTIES) REFERENCED HEREIN OR AS TO THE ACCURACY OR COMPLETENESS OF THE INFORMATION CONTAINED HEREIN, AND SAME IS SUBMITTED SUBJECT TO ERRORS, OMISSIONS, CHANGE OF PRICE, RENTAL OR OTHER CONDITIONS, WITHDRAWAL WITHOUT NOTICE, AND TO ANY SPECIAL LISTING CONDITIONS IMPOSED BY THE PROPERTY OWNER(S). ANY PROJECTIONS, OPINIONS OR ESTIMATES ARE SUBJECT TO UNCERTAINTY AND DO NOT SIGNIFY CURRENT OR FUTURE PROPERTY PERFORMANCE.