



PROJECT SITE

**ALIANTE
CASINO & HOTEL**

FOR LEASE

MULTI TENANT RETAIL OPPORTUNITY

NORTH ALIANTE PKWY

NORTH LAS VEGAS, NV 89084





OPPORTUNITY BENEFITS



Multi-tenant retail opportunity in the rapidly expanding North Las Vegas



Just South of Sync Apartments, a 203 unit multi-family development, which is currently under construction



Located at the Aliante and CC 215 Beltway Interchange and within close proximity to Aliante Casino

PROPERTY DETAILS

◆ Lot Size	±3.50 AC
◆ Rent	Inquire With Broker
◆ Zoning	C-1 MPC


SITE PLAN




PENDING
 AVAILABLE

BLDG	SUITE	TENANT	SQ FT
1	1	AVAILABLE	3,543
	2	WINGSTOP (COMING SOON)	1,506
	3	PENDING	2,538
2	1	AVAILABLE	1,500
	2	AVAILABLE	1,500
	3	AVAILABLE	1,900
	4	AVAILABLE	1,880
3		STARBUCKS (COMING SOON)	2,230


BUILDING ONE | FLOOR PLAN

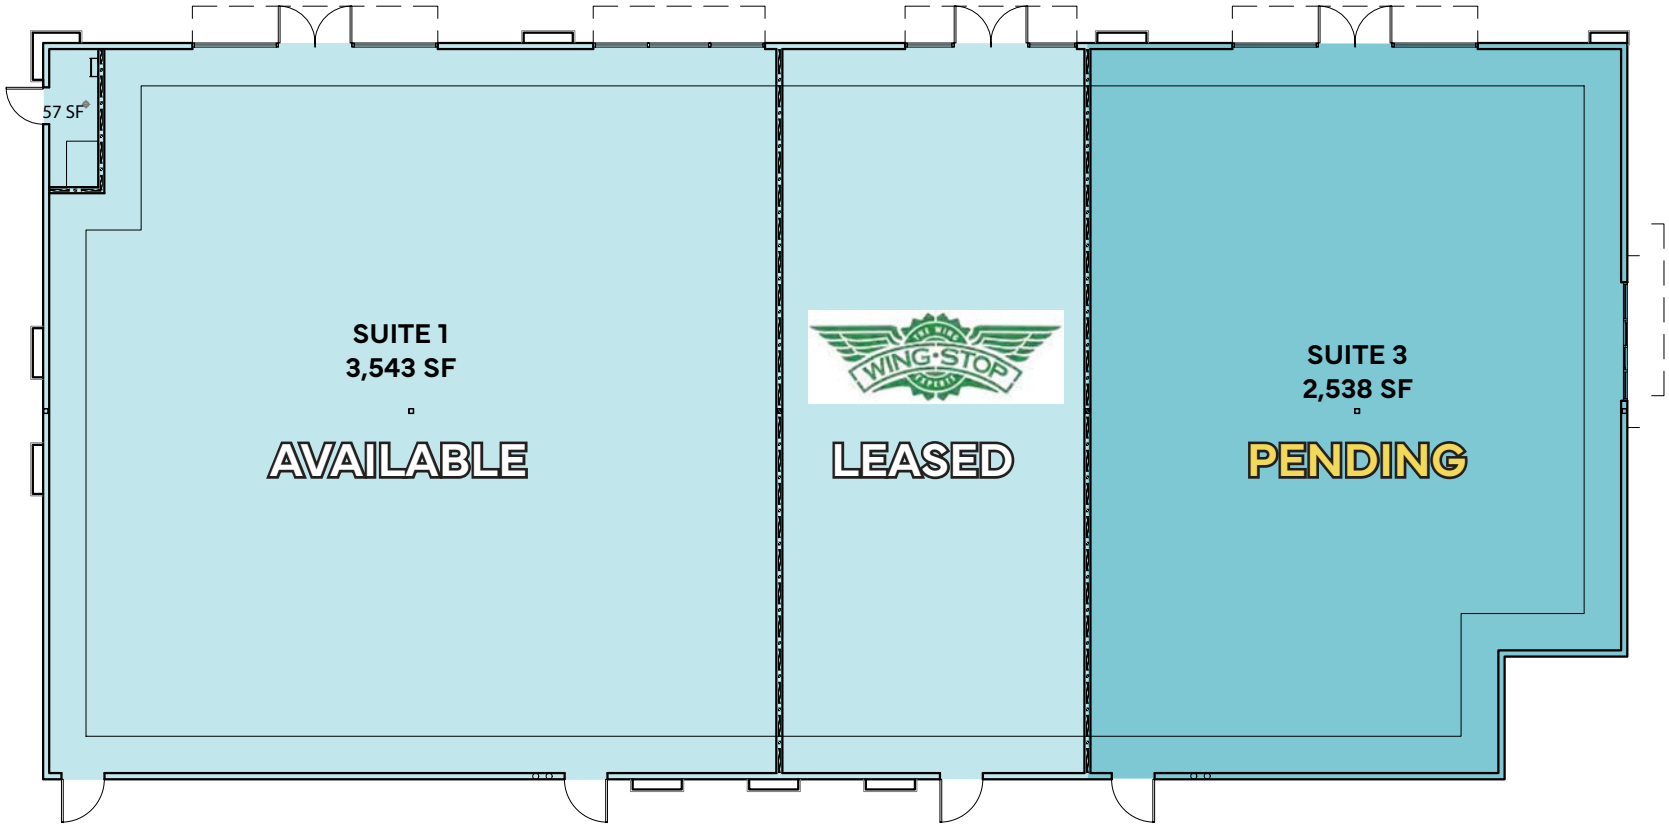


BUILDING ONE | EXTERIOR ELEVATIONS

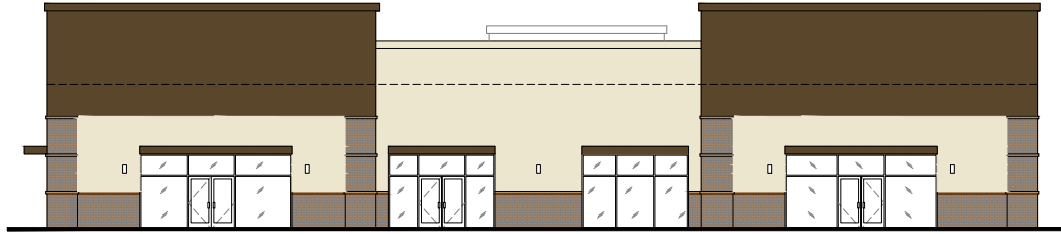


1 EXTERIOR ELEVATIONS
SCALE: 1/8"=1'-0"

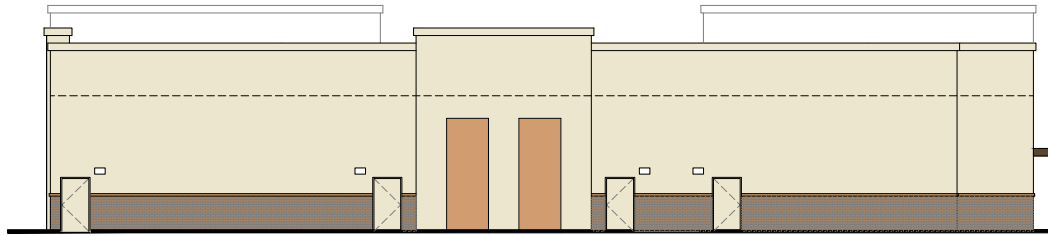

2 EXTERIOR ELEVATIONS
SCALE: 1/8"=1'-0"

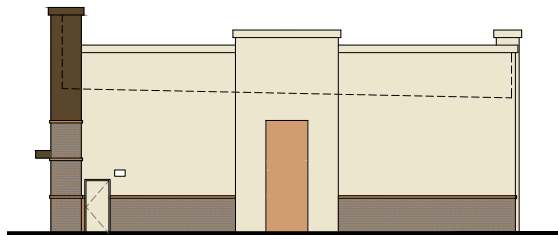


3 EXTERIOR ELEVATIONS
SCALE: 1/8"=1'-0"

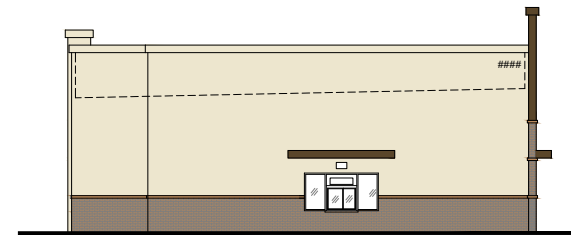


4 EXTERIOR ELEVATIONS
SCALE: 1/8"=1'-0"


BUILDING TWO | DEMISABLE FLOOR PLAN

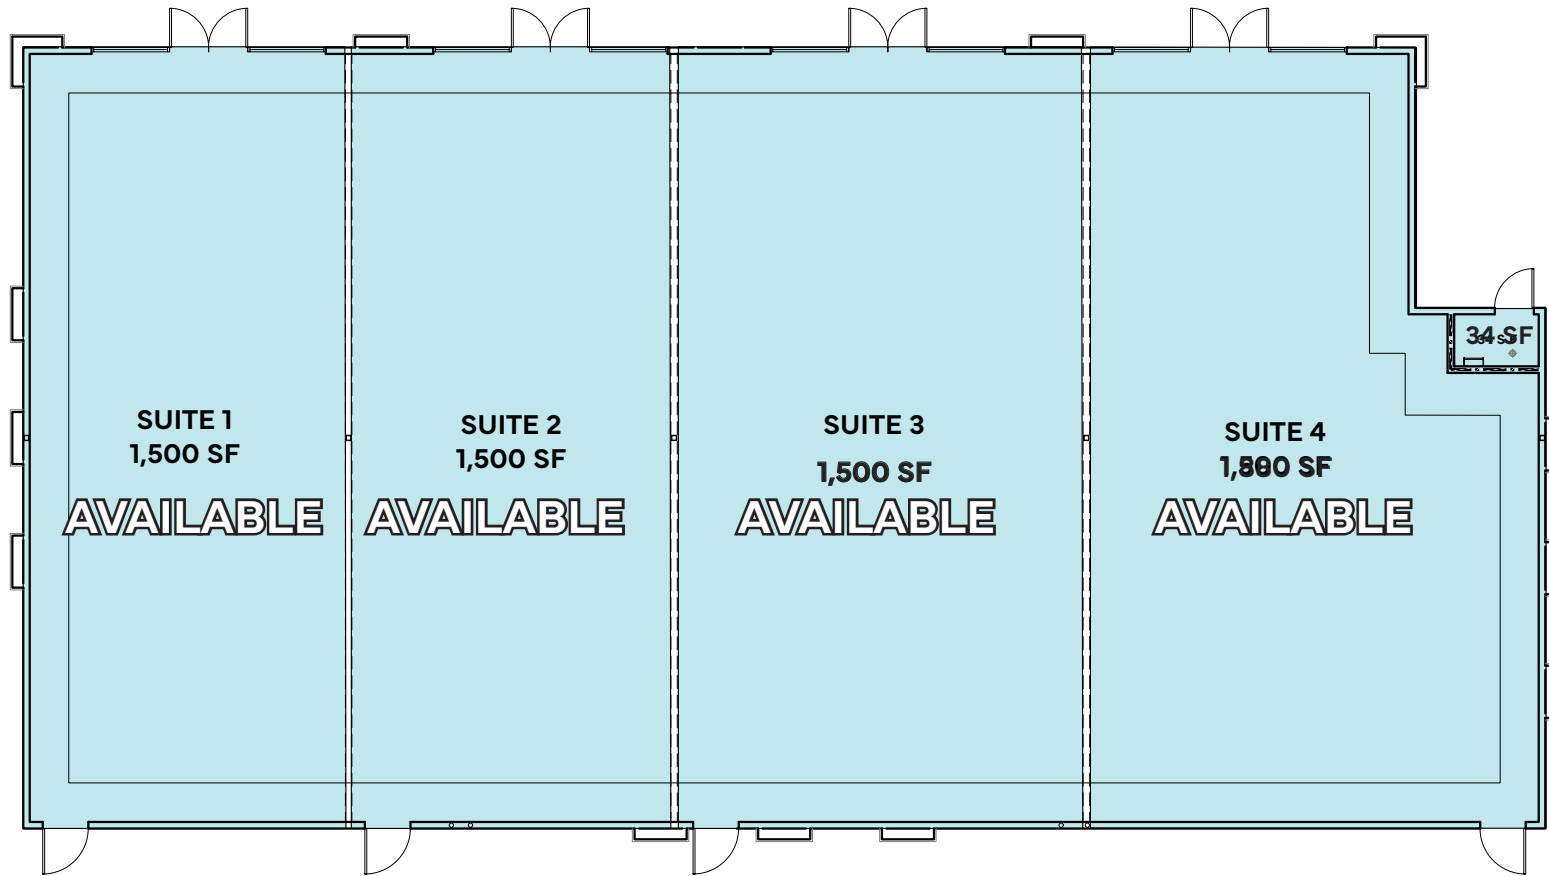


BUILDING TWO | EXTERIOR ELEVATIONS

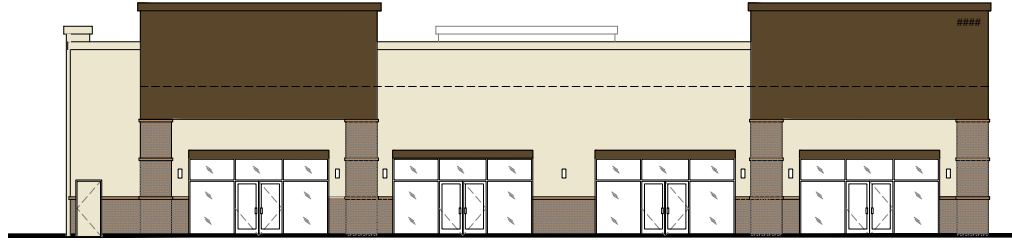


1 EXTERIOR ELEVATIONS - EAST
SCALE: 1/8"=1'-0"

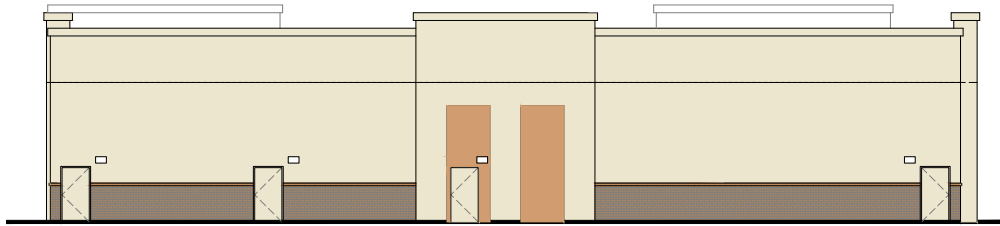

2 EXTERIOR ELEVATIONS - WEST
SCALE: 1/8"=1'-0"

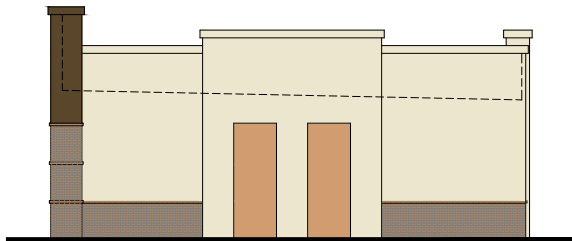

3 EXTERIOR ELEVATIONS - NORTH
SCALE: 1/8"=1'-0"

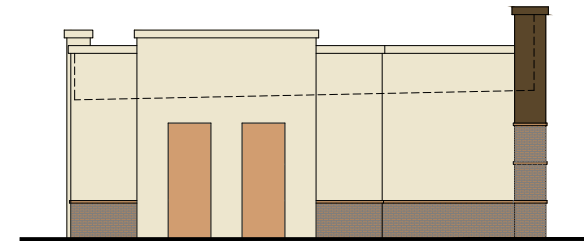

4 EXTERIOR ELEVATIONS - SOUTH
SCALE: 1/8"=1'-0"

DRIVE-TIME MAP & DEMOGRAPHICS



POPULATION

1 MILE: 13,955

3 MILES: 116,520

5 MILES: 274,333



AVG HH INCOME

1 MILE: \$124,240

3 MILES: \$115,128

5 MILES: \$104,589




OF HOUSEHOLDS

1 MILE: 5,369

3 MILES: 38,880

5 MILES: 93,051

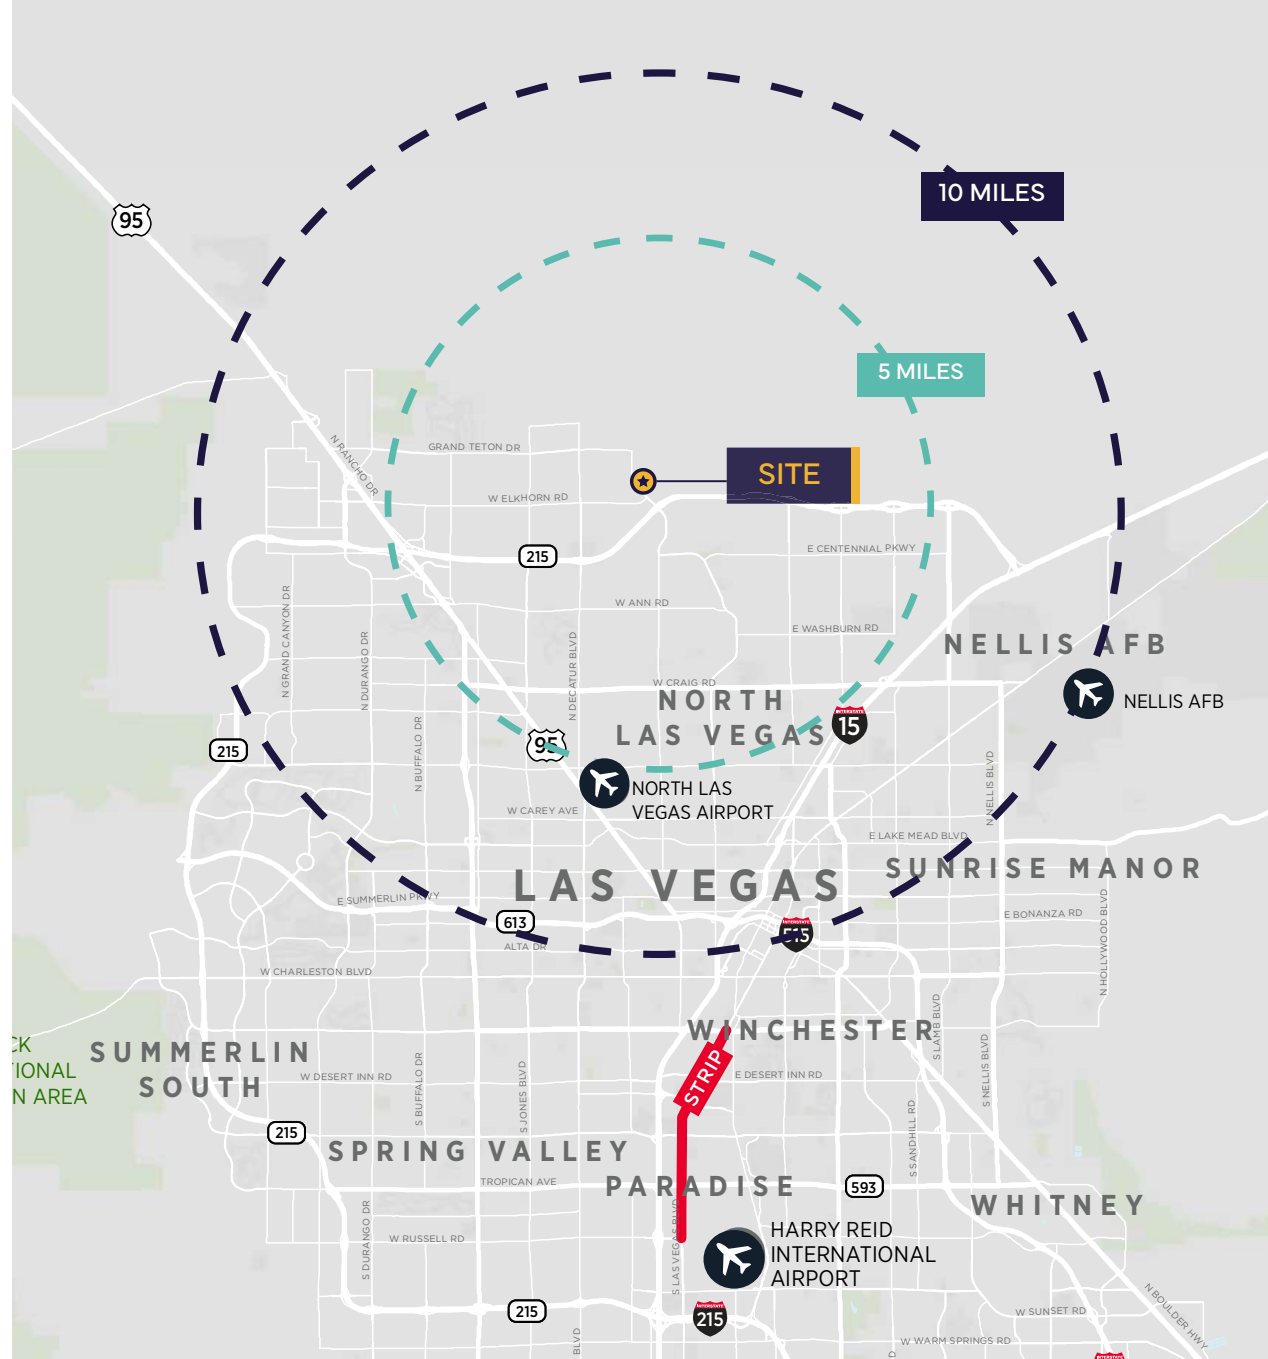

AMENITIES & TRANSIT





NORTH ALIANTE PKWY
NORTH LAS VEGAS, NV 89084

For More Information, Please Contact:

DAN HUBBARD
Managing Director
+1 702 688 6934
dan.hubbard@cushwake.com
LIC #S.0013713.LLC

CHARLES VAN GEEL
Senior Director
+1 702 688 6966
charles.vangeel@cushwake.com
LIC #BS.0044616

FERNANDO MARTINEZ-REDING
Associate
+1 702 605 1746
fernando.martinezreding@cushwake.com
LIC #S.0200151



©2024 Cushman & Wakefield. All rights reserved. The information contained in this communication is strictly confidential. This information has been obtained from sources believed to be reliable but has not been verified. NO WARRANTY OR REPRESENTATION, EXPRESS OR IMPLIED, IS MADE AS TO THE CONDITION OF THE PROPERTY (OR PROPERTIES) REFERENCED HEREIN OR AS TO THE ACCURACY OR COMPLETENESS OF THE INFORMATION CONTAINED HEREIN, AND SAME IS SUBMITTED SUBJECT TO ERRORS, OMISSIONS, CHANGE OF PRICE, RENTAL OR OTHER CONDITIONS, WITHDRAWAL WITHOUT NOTICE, AND TO ANY SPECIAL LISTING CONDITIONS IMPOSED BY THE PROPERTY OWNER(S). ANY PROJECTIONS, OPINIONS OR ESTIMATES ARE SUBJECT TO UNCERTAINTY AND DO NOT SIGNIFY CURRENT OR FUTURE PROPERTY PERFORMANCE. COE-PM-WEST- 12/12/24